



AMENDMENTS TABLE (PLAN GRAPHICS ONLY)

VERSION	AMENDMENT	AUTHORISED BY	DATE

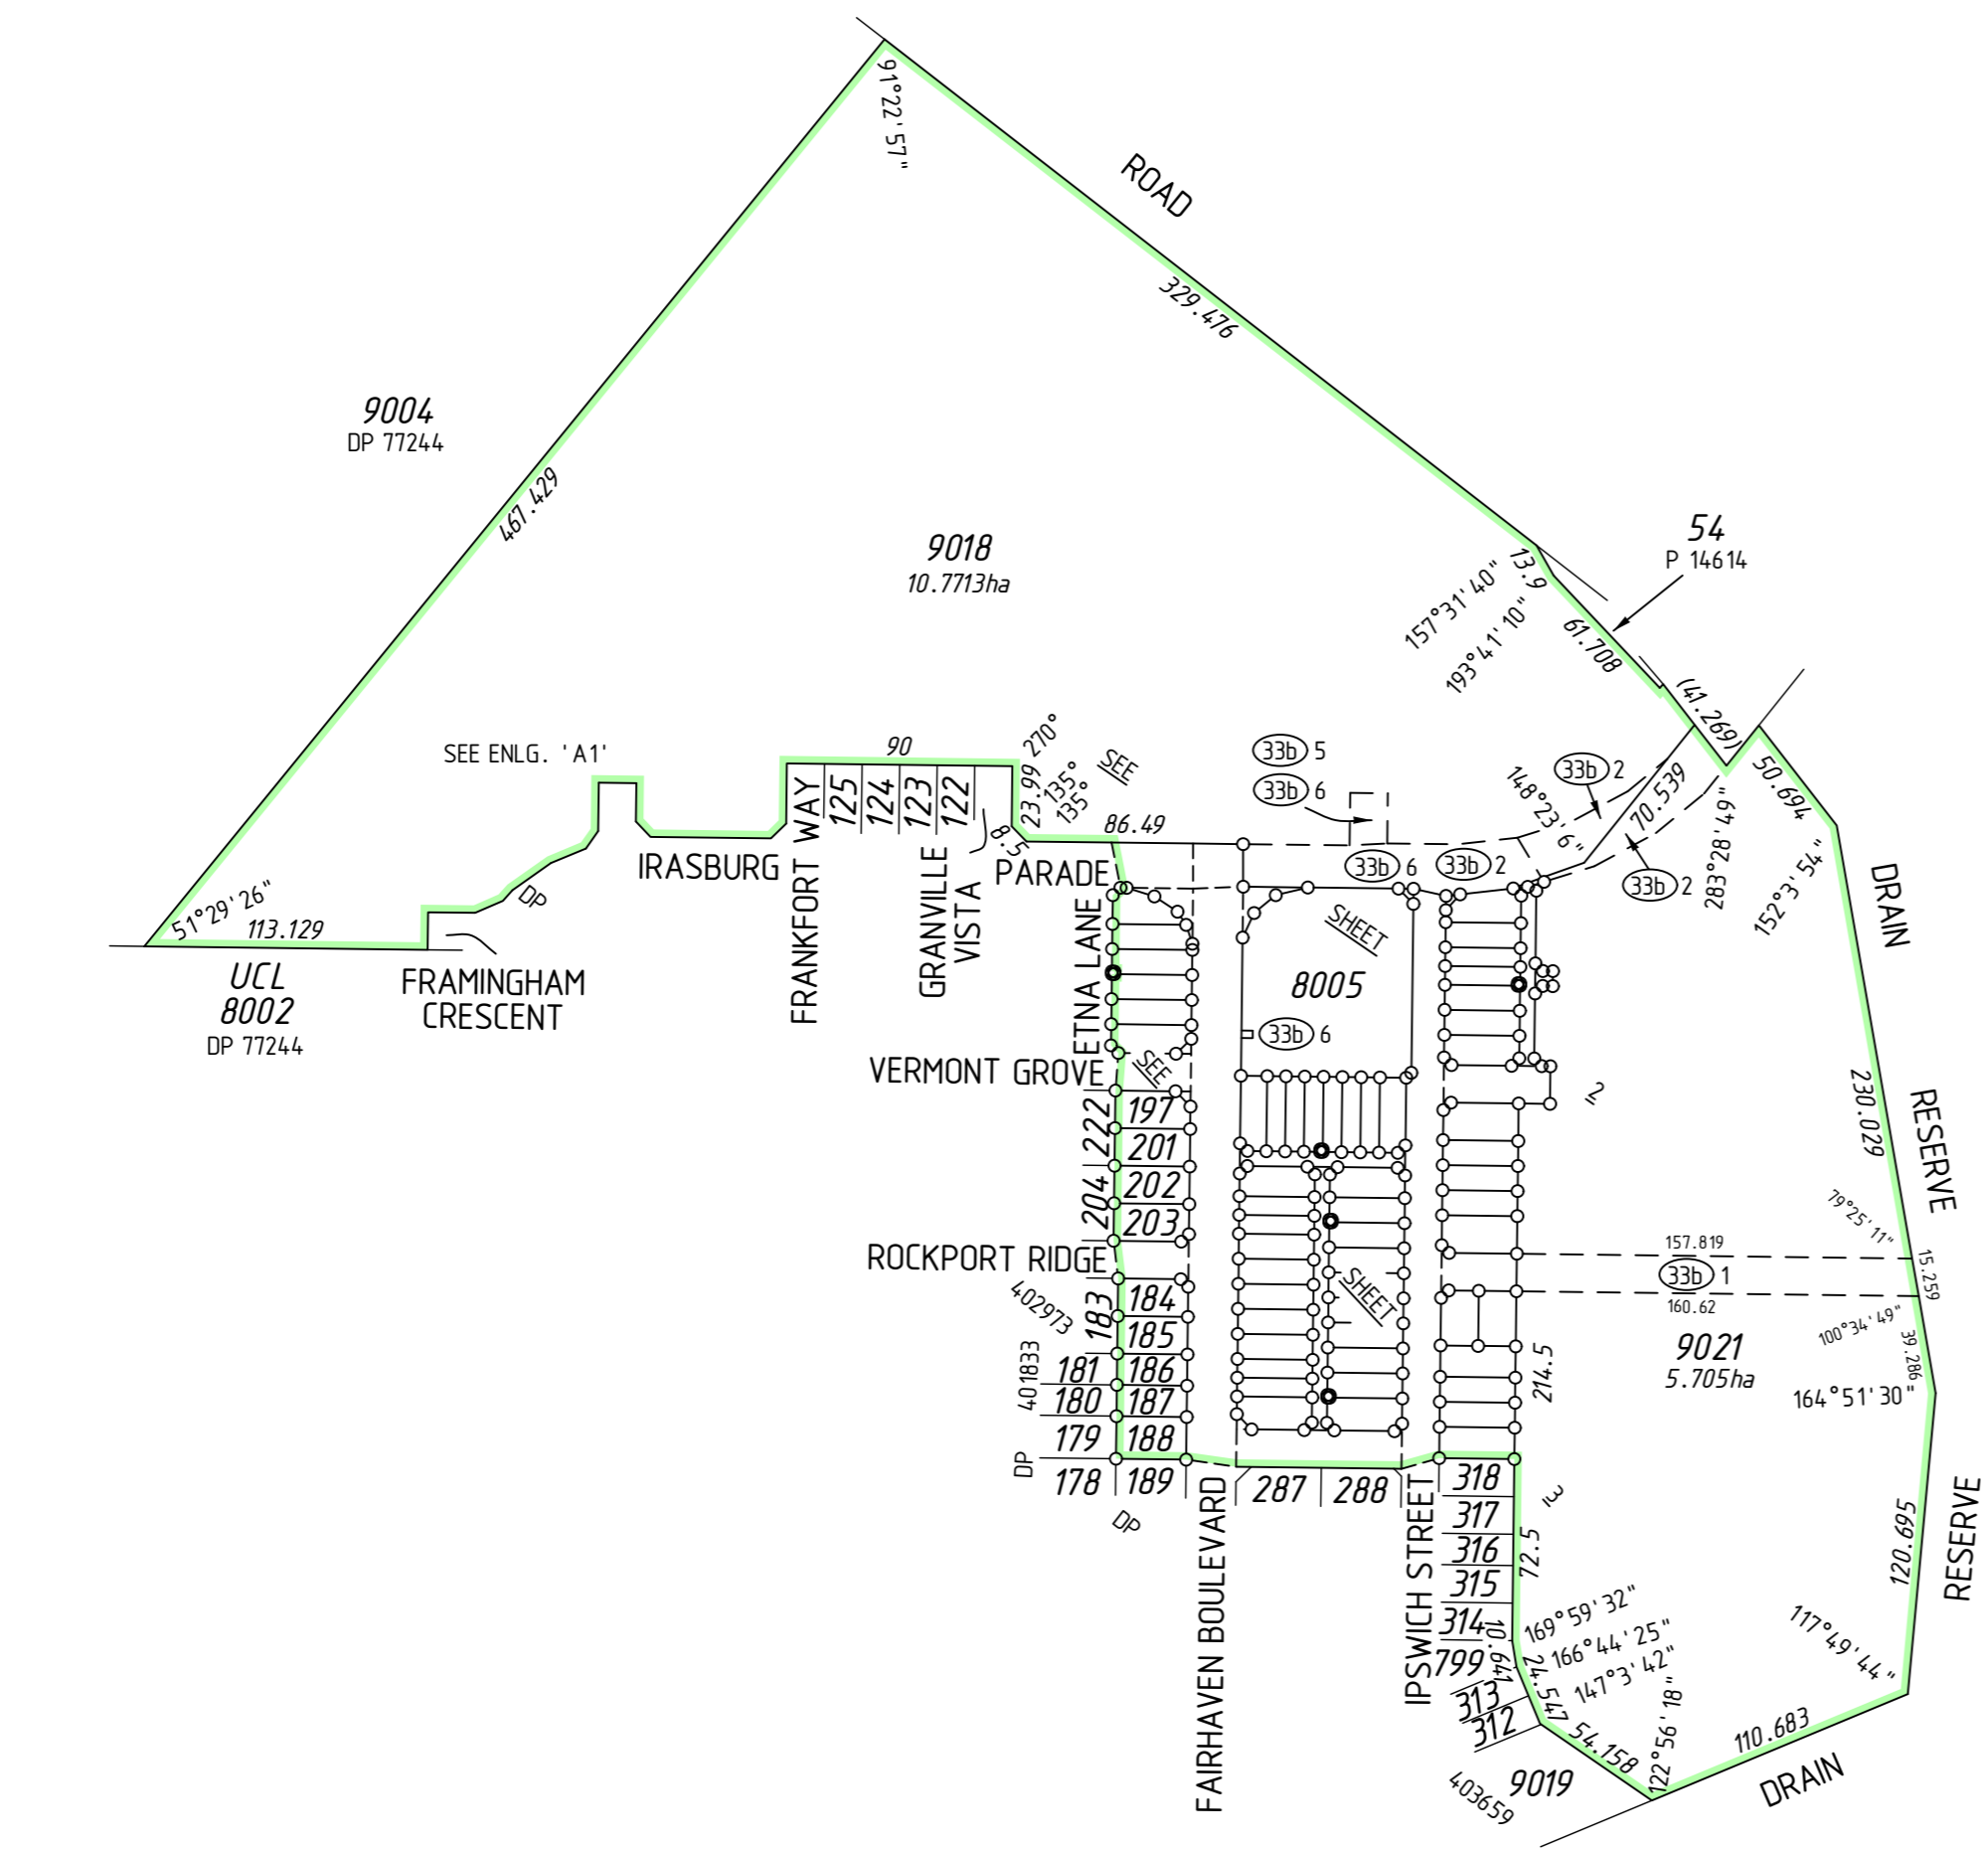

SURVEY CARRIED OUT UNDER REG 26A  
SPECIAL SURVEY AREA GUIDELINES  
SEE SURVEY SHEETS FOR SURVEY INFORMATION

USE ONLY THE SURVEY SHEET/S WHEN DETERMINING  
THE TRUE FINAL POSITION AND TYPE OF ALL SURVEY  
MARKS PLACED PERTAINING TO THIS PLAN.

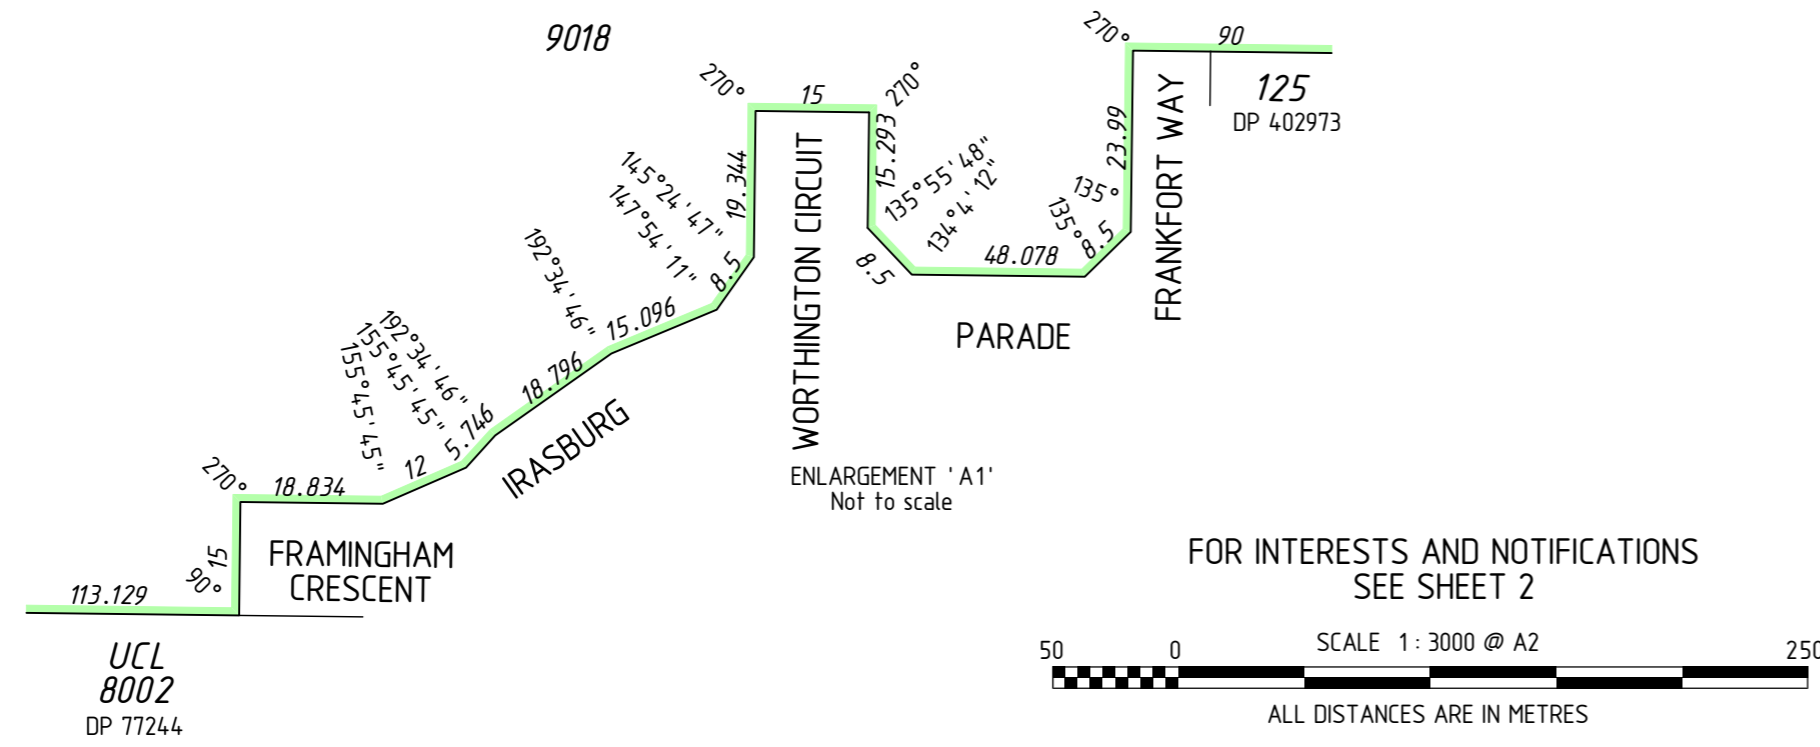

FORMER TENURE TABLE

LOT	FORMER TENURE	ON PLAN / DIAGRAM	TITLE
304-307, 9018	PT LOT 9015	DP 402973	2851-680
184-188, 197, 201-203, 247-274, 300, 319-324, 381-384, 407-413, 795, 9021	PT LOT 9020	DP 403659	2861-343
223, 303, 413, 8005	PT LOT 9015 PT LOT 9020	DP 402973 DP 403659	2851-680 2861-343


TYPE		FREEHOLD
PURPOSE		SUBDIVISION
PLAN OF		
LOTS 184-188, 197, 201-203, 223, 247-274, 300, 303-307, 319-324, 381-384, 407-413, 795, 8005, 9018, 9021, ROADS, EASEMENTS AND RESTRICTIVE COVENANT		
DISTRICT	COCKBURN SOUND	S.S.A.
TOWNSITE		YES
D.O.L. FILE No.		FORMER TENURE
LOCALITY	WELLARD	SEE FORMER TENURE TABLE
LOCAL AUTHORITY	CITY OF KWINANA	
FIELD BOOK	118858	ON INDEX SEE SMARTPLAN
SURVEYOR'S CERTIFICATE - Reg 54		
I, Charles A. YOUNGE, hereby certify that this plan is accurate and is a correct representation of the - (a) "survey, and/or (b) "calculations from measurements recorded in the field records, (c) "delete if inapplicable), undertaken for the purposes of this plan and that it complies with the relevant written laws in relation to which it is lodged.		
<b>FINAL</b>		
Licensed Surveyor		Date
<b>MNG</b>		M C MULLEN NOLAN GROUP P O Box 3526, Success W.A. 6964 Tel: (08) 6436 1599 Fax: (08) 6436 1500 Email: info@mngsurvey.com.au
SCALE: 1:3000	at A2	MNG Ref: 96766dp-077g Stage 6A - DP403658.CSD
ALL DISTANCES ARE IN METRES		
LODGED	TYPE OF VALIDATION	
DATE	FULL AUDIT	CERTIFIED CORRECT
FEE PAID	LEGAL COMPONENT	I.S.C.
ASSESS No.	DOCKET PLAN	F.S.C.
APPROVED BY WESTERN AUSTRALIAN PLANNING COMMISSION FILE 146744		
Delegated under Sec 16 P & D Act 2005		
SUBJECT TO IN ORDER FOR DEALINGS		
For INSPECTOR OF PLANS & SURVEYS / AUTHORIZED LAND OFFICER DATE		
APPROVED		REG26A (4)
INSPECTOR OF PLANS & SURVEYS / AUTHORIZED LAND OFFICER DATE		



DEPOSITED PLAN  
**403658**  
SHEET 01 OF 03 SHEETS  
(PLUS SURVEY SHEET(S))  
VERSION 1

INTERESTS AND NOTIFICATIONS

SUBJECT	PURPOSE	STATUTORY REFERENCE	ORIGIN	LAND BURDENED	BENEFIT TO	COMMENTS
(33b)1	EASEMENT (Sewerage)	SEC 167 OF THE P. & D. ACT REG 33 (b)	DP 77244	LOT 9021	WATER CORPORATION	
(33b)2	EASEMENT (Water Supply)	SEC 167 OF THE P. & D. ACT REG 33 (b)	DP 77244	LOTS 9018 & 9021	WATER CORPORATION	
(33b)5	EASEMENT (Water Supply)	SEC 167 OF THE P. & D. ACT REG 33 (b)	THIS PLAN	LOT 9018	WATER CORPORATION	
(33b)6	EASEMENT (Sewerage)	SEC 167 OF THE P. & D. ACT REG 33 (b)	THIS PLAN	LOTS 8005 & 9018	WATER CORPORATION	
	RESTRICTIVE COVENANT	SEC 136D OF THE TLA	THIS PLAN & DOC	ALL LOTS EXCEPT 8005, 9018 & 9021	ALL LOTS EXCEPT 8005, 9018 & 9021	
LOT 8005	RESERVE FOR RECREATION	VESTS IN THE CROWN UNDER SEC 152 OF THE P. & D. ACT	THIS PLAN			
	NOTIFICATION	SEC 165 OF THE P & D ACT	DOC	ALL LOTS EXCEPT 8005, 9018 & 9021		MOSQUITO BREEDING AREA

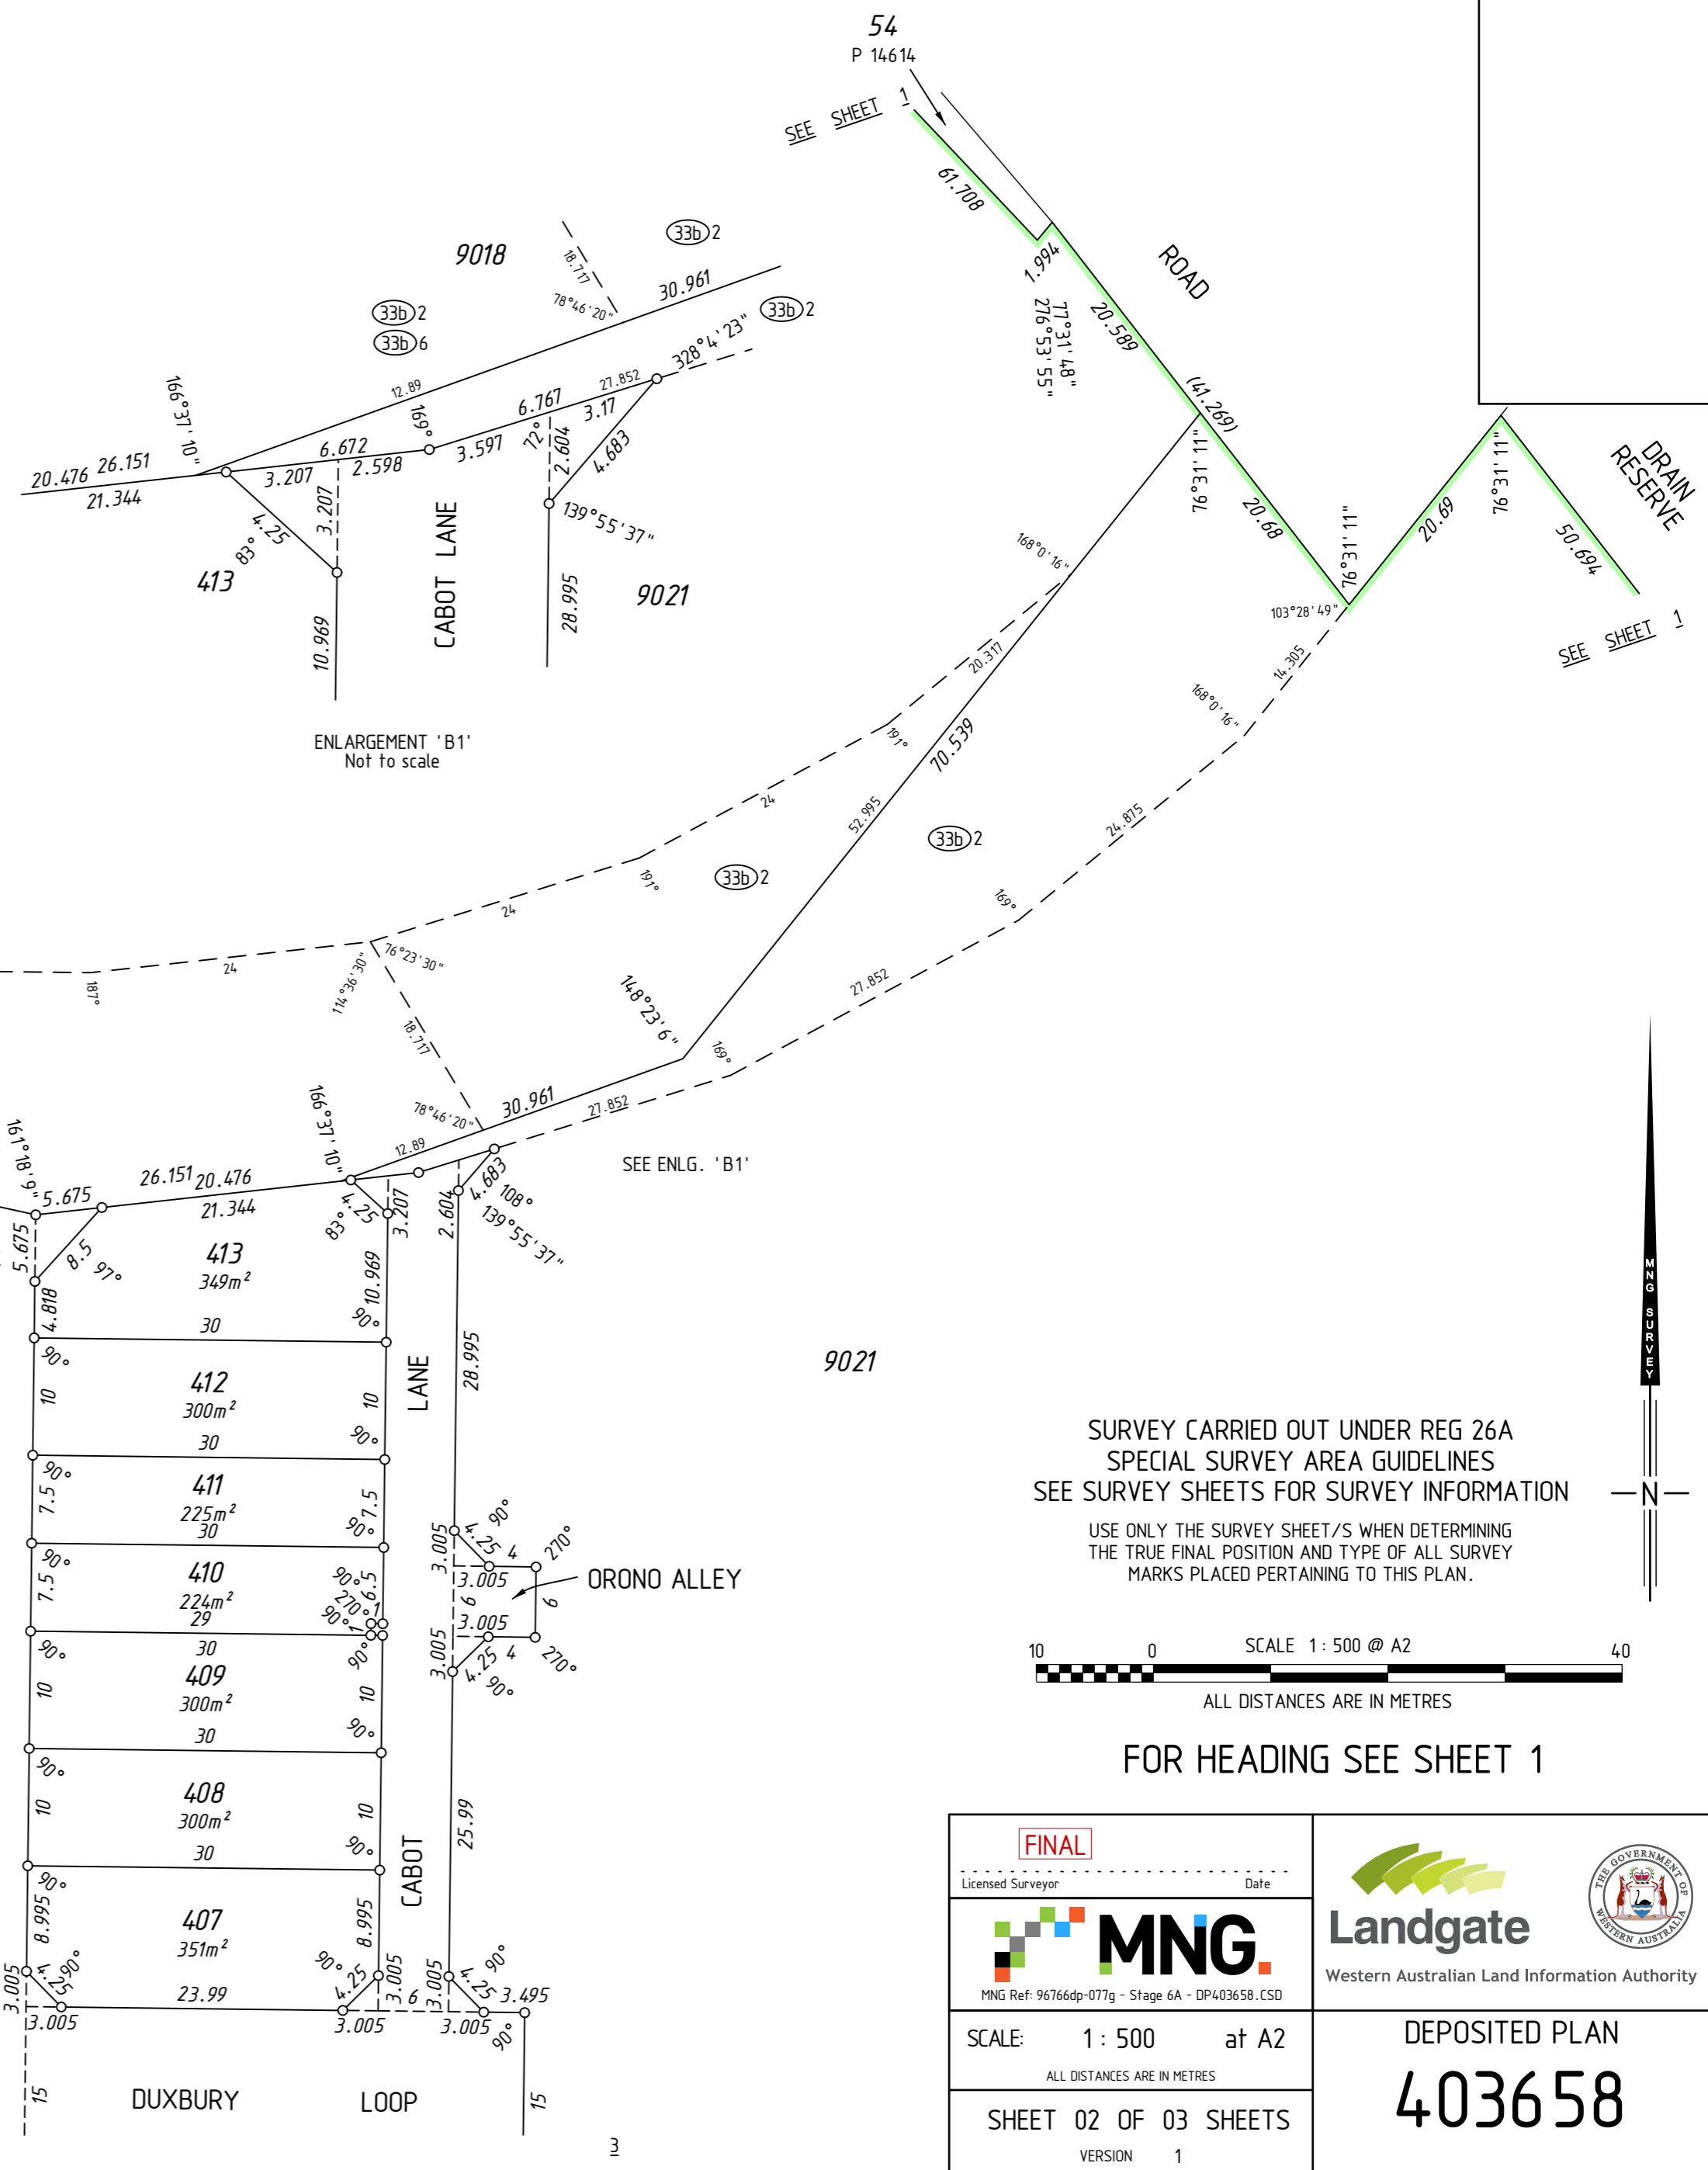




SURVEY CARRIED OUT UNDER REG 26A  
 SPECIAL SURVEY AREA GUIDELINES  
 SEE SURVEY SHEETS FOR SURVEY INFORMATION

USE ONLY THE SURVEY SHEET/S WHEN DETERMINING  
 THE TRUE FINAL POSITION AND TYPE OF ALL SURVEY  
 MARKS PLACED PERTAINING TO THIS PLAN.

SCALE 1 : 500 @ A2  
 ALL DISTANCES ARE IN METRES

FOR HEADING SEE SHEET 1

<b>FINAL</b>	Licensed Surveyor	Date	 Landgate Western Australian Land Information Authority
 MNG Ref: 96766dp-077g - Stage 6A - DP403658.CSD			
SCALE: 1 : 500 at A2 ALL DISTANCES ARE IN METRES			DEPOSITED PLAN <b>403658</b>
SHEET 02 OF 03 SHEETS VERSION 1			

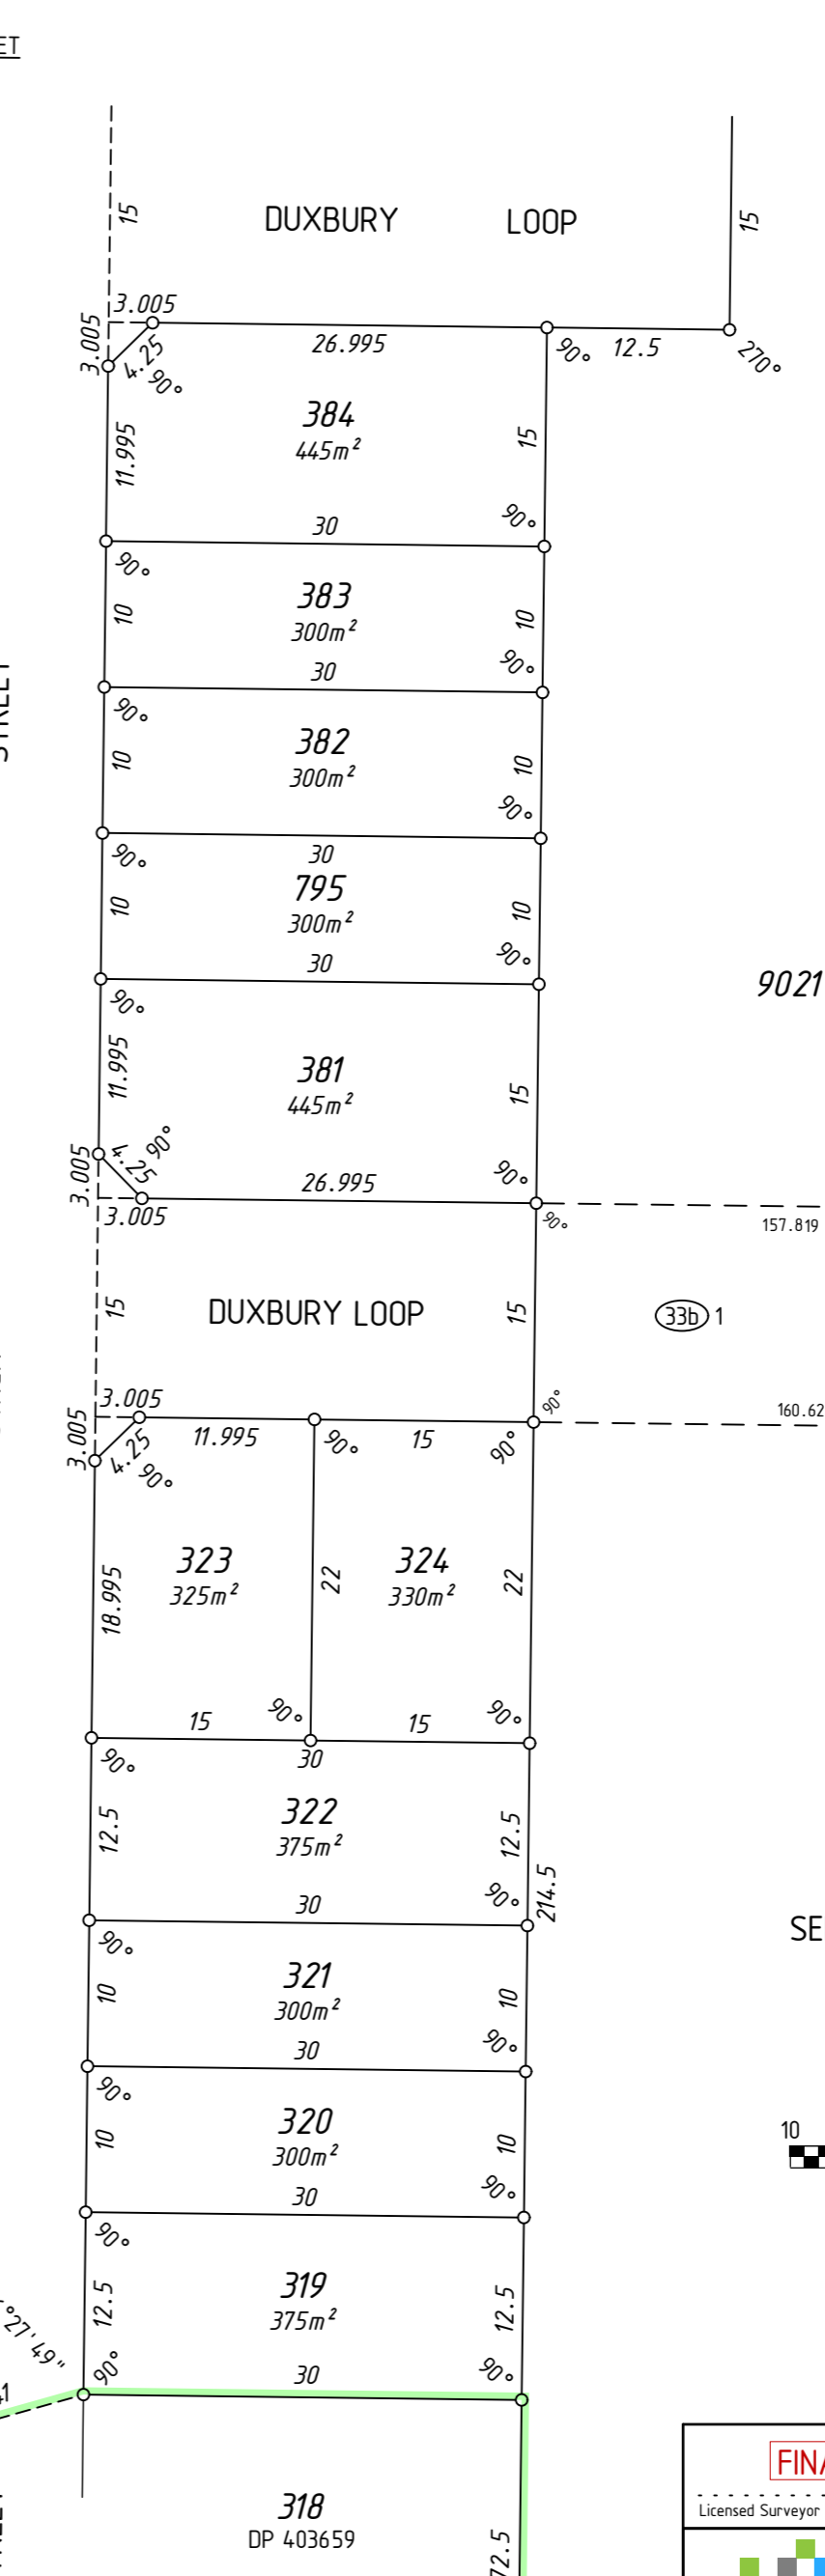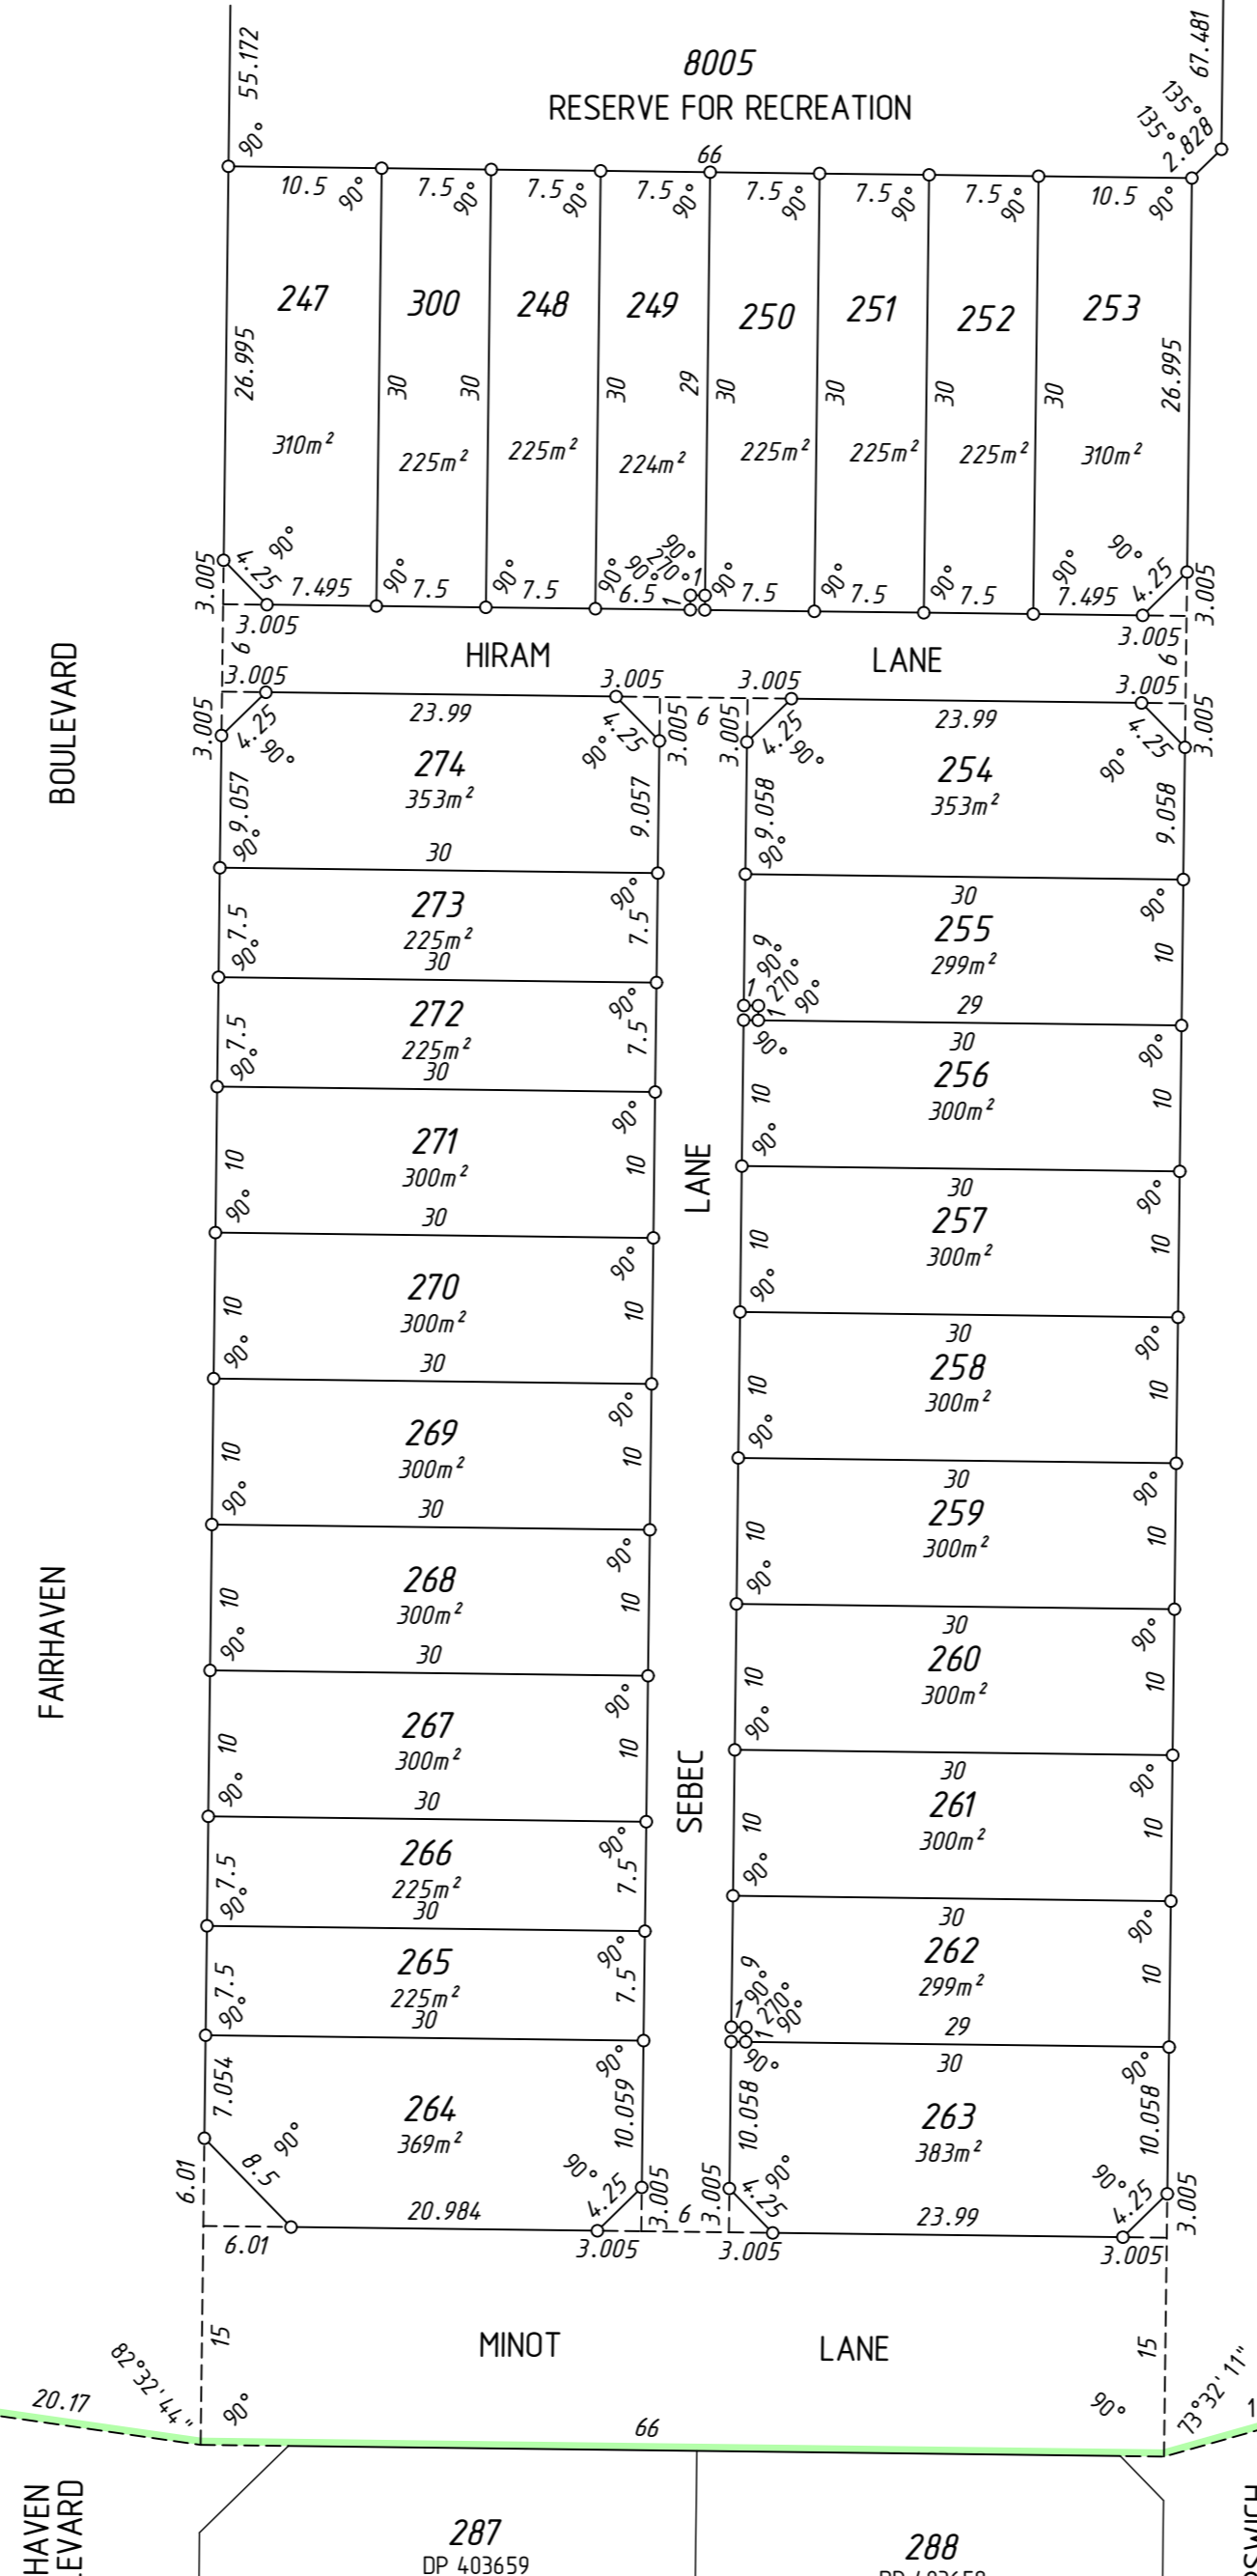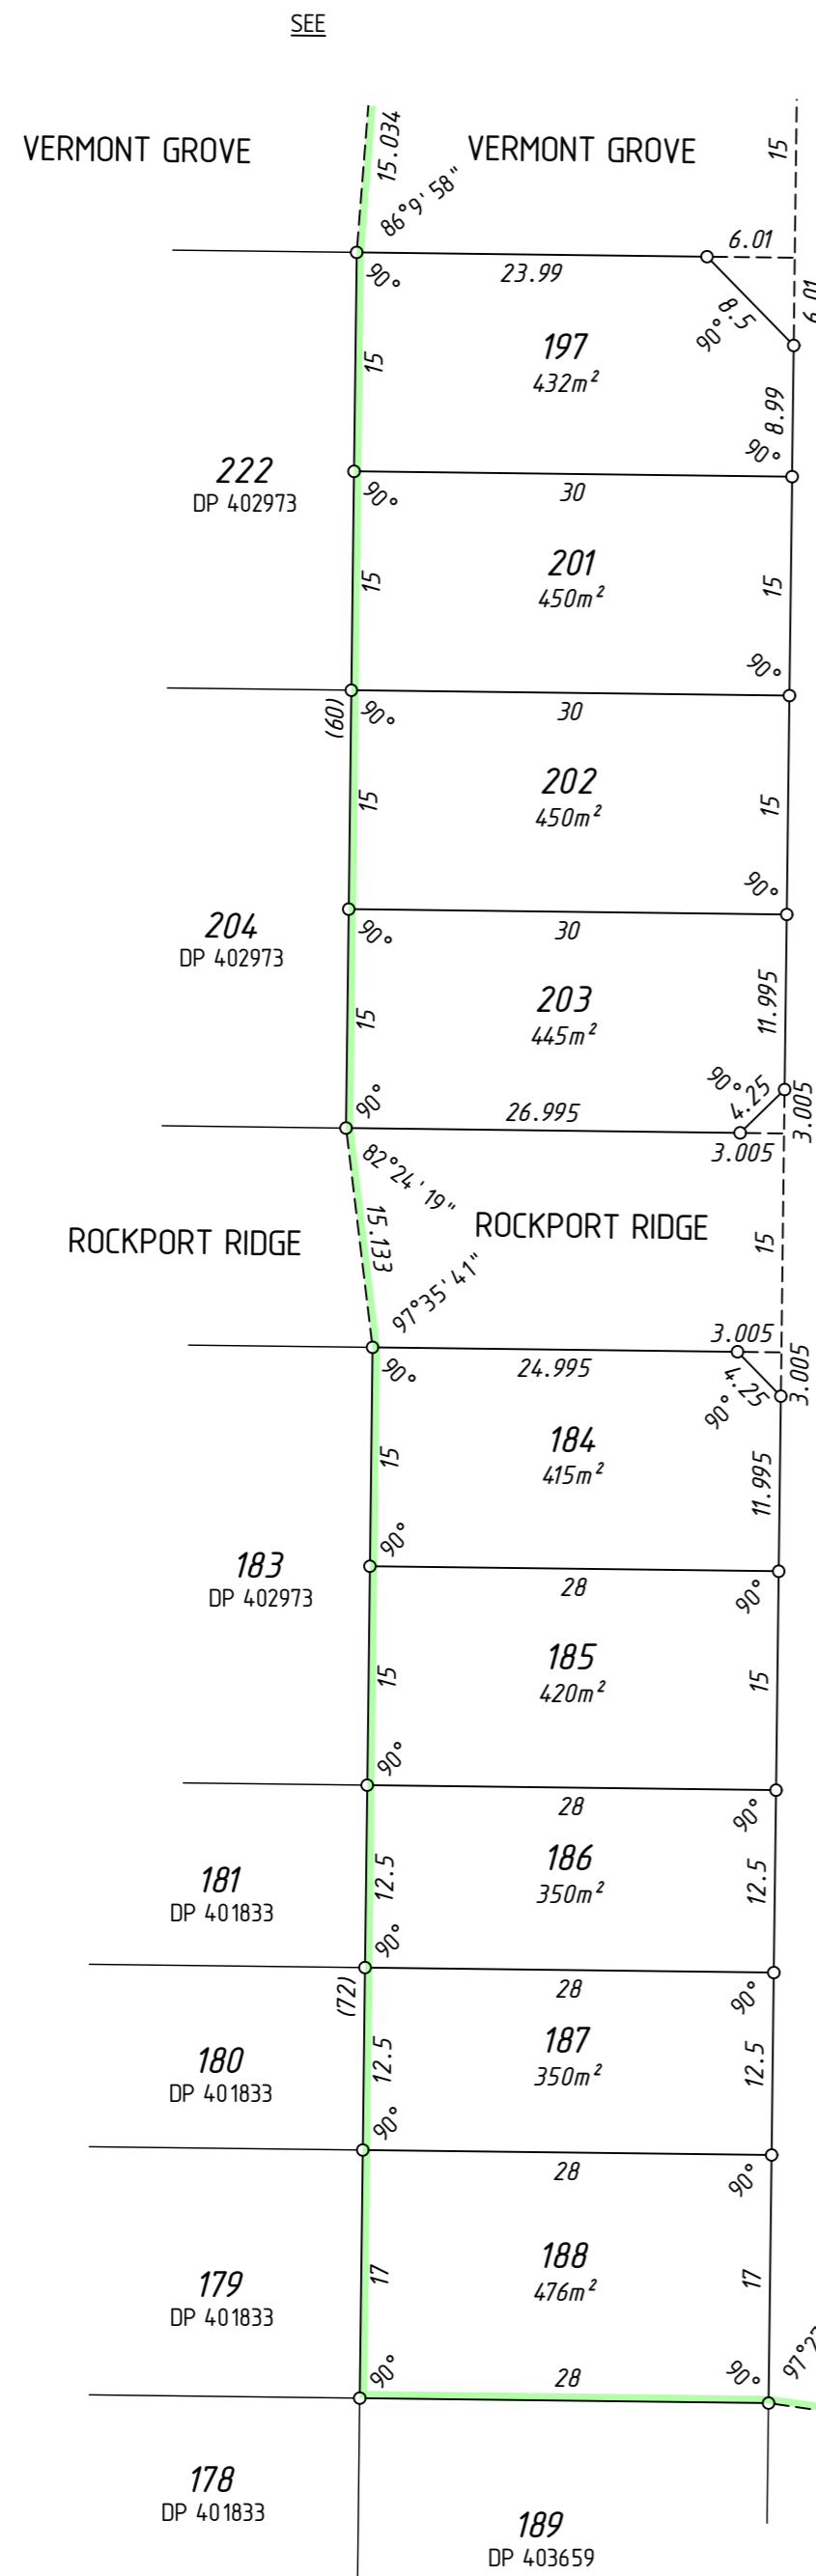

SURVEY CARRIED OUT UNDER REG 26A  
SPECIAL SURVEY AREA GUIDELINES  
SEE SURVEY SHEETS FOR SURVEY INFORMATION

USE ONLY THE SURVEY SHEET/S WHEN DETERMINING  
THE TRUE FINAL POSITION AND TYPE OF ALL SURVEY  
MARKS PLACED PERTAINING TO THIS PLAN.

SCALE 1 : 500 @ A2

ALL DISTANCES ARE IN METRES




FOR HEADING SEE SHEET 1  
FOR INTERESTS AND NOTIFICATIONS  
SEE SHEET 2

<p><b>FINAL</b></p> <p>Licensed Surveyor _____ Date _____</p> <p><b>MNG</b></p> <p>MNG Ref: 96766dp-077g - Stage 6A - DP403658.CSD</p>	<p><b>Landgate</b></p> <p>Western Australian Land Information Authority</p>
<p>SCALE: 1 : 500 at A2</p> <p>ALL DISTANCES ARE IN METRES</p>	<p>DEPOSITED PLAN</p> <p><b>403658</b></p>
<p>SHEET 03 OF 03 SHEETS</p> <p>VERSION 1</p>	



THIS SURVEY SHEET WILL BE  
REPLACED BY THE SURVEY DATA

SURVEY CARRIED OUT UNDER REG 26A  
SPECIAL SURVEY AREA GUIDELINES

Licensed Surveyor ..... Date .....		 <b>Landgate</b> Western Australian Land Information Authority	
 MNG Ref: 96166dp-077g			
SCALE: ..... at A2 ALL DISTANCES ARE IN METRES		DEPOSITED PLAN <b>403658</b>	
SURVEY SHEET			