

VERSION	AMENDMENT	AUTHORISED BY	DATE

HELD BY LANDGATE IN DIGITAL FORMAT ONLY
 SURVEY CARRIED OUT UNDER REG 26A
 SPECIAL SURVEY AREA GUIDELINES
 SEE SURVEY SHEETS FOR SURVEY INFORMATION
 USE ONLY THE SURVEY SHEET/S WHEN DETERMINING
 THE TRUE FINAL POSITION AND TYPE OF ALL SURVEY
 MARKS PLACED PERTAINING TO THIS PLAN.



M C MULLEN NOLAN GROUP
 PO Box 3526, Success W.A. 6964
 Tel: (08) 6436 1599
 Fax: (08) 6436 1500
 Email: info@mngsurvey.com.au

MNG Ref : 96766dp-127c - Stage 7A - DP406724.CSD

TYPE	FREEHOLD	S.S.A.	YES
------	----------	--------	-----

PURPOSE	SUBDIVISION
---------	-------------

PLAN OF
 LOTS 325-326, 345-346, 371-380, 385-406,
 414-425, 796-798, 8007, 9024, ROADS
 AND RESTRICTIVE COVENANT

FORMER TENURE SEE FORMER TENURE TABLE

LOCAL AUTHORITY CITY OF KWINANA

LOCALITY WELLARD

D.O.L. FILE

FIELD RECORD 118858

SURVEYOR'S CERTIFICATE - REG 54
 I, Charles A. YOUNGE
 hereby certify that this plan is accurate and is a correct
 representation of the -
 (a) *survey, and/or
 (b) *calculations from measurements recorded in the field records,
 [* delete if inapplicable]
 undertaken for the purposes of this plan and that it
 complies with the relevant written law(s) in relation to
 which it is lodged.

FINAL
 LICENSED SURVEYOR DATE

LOGGED

DATE FEE PAID ASSESS No.

I.S.C. EXAMINED DATE


WESTERN AUSTRALIAN PLANNING COMMISSION
 FILE 146744

Delegated under S. 16 P&D Act 2005 DATE




IN ORDER FOR DEALINGS
 SUBJECT TO

FOR INSPECTOR OF PLANS AND SURVEYS DATE

APPROVED REG26A (4)
 INSPECTOR OF PLANS AND SURVEYS DATE
 (S. 18 Licensed Surveyors Act 1909)

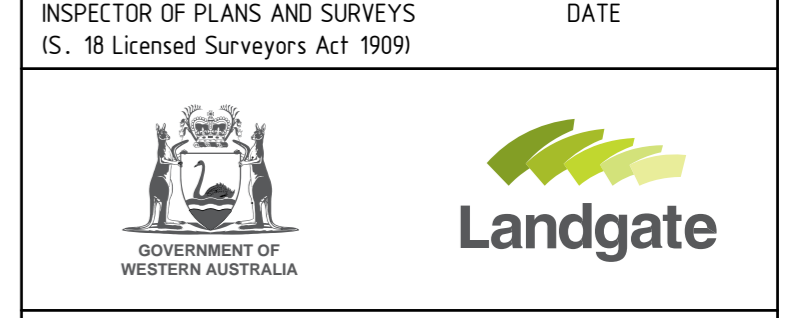


DEPOSITED PLAN
406724
 SHEET 01 OF 03 SHEETS
 (PLUS SURVEY SHEETS)
 VERSION 1

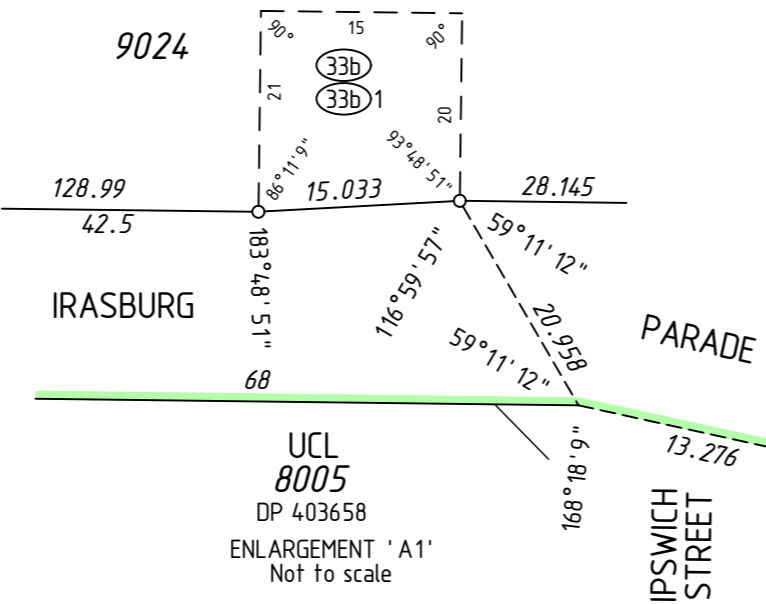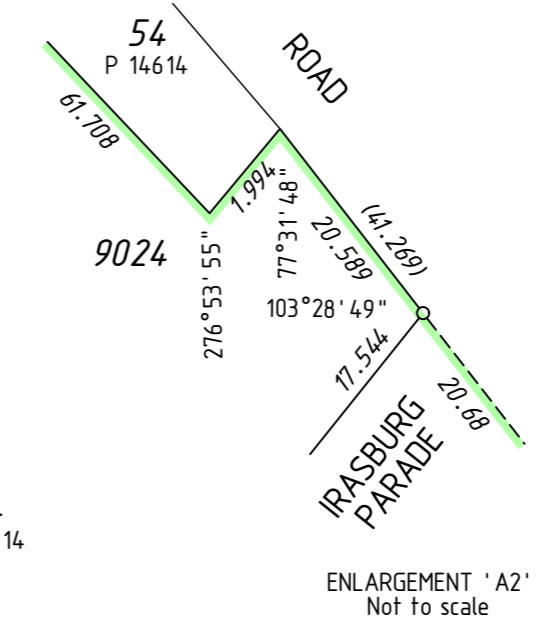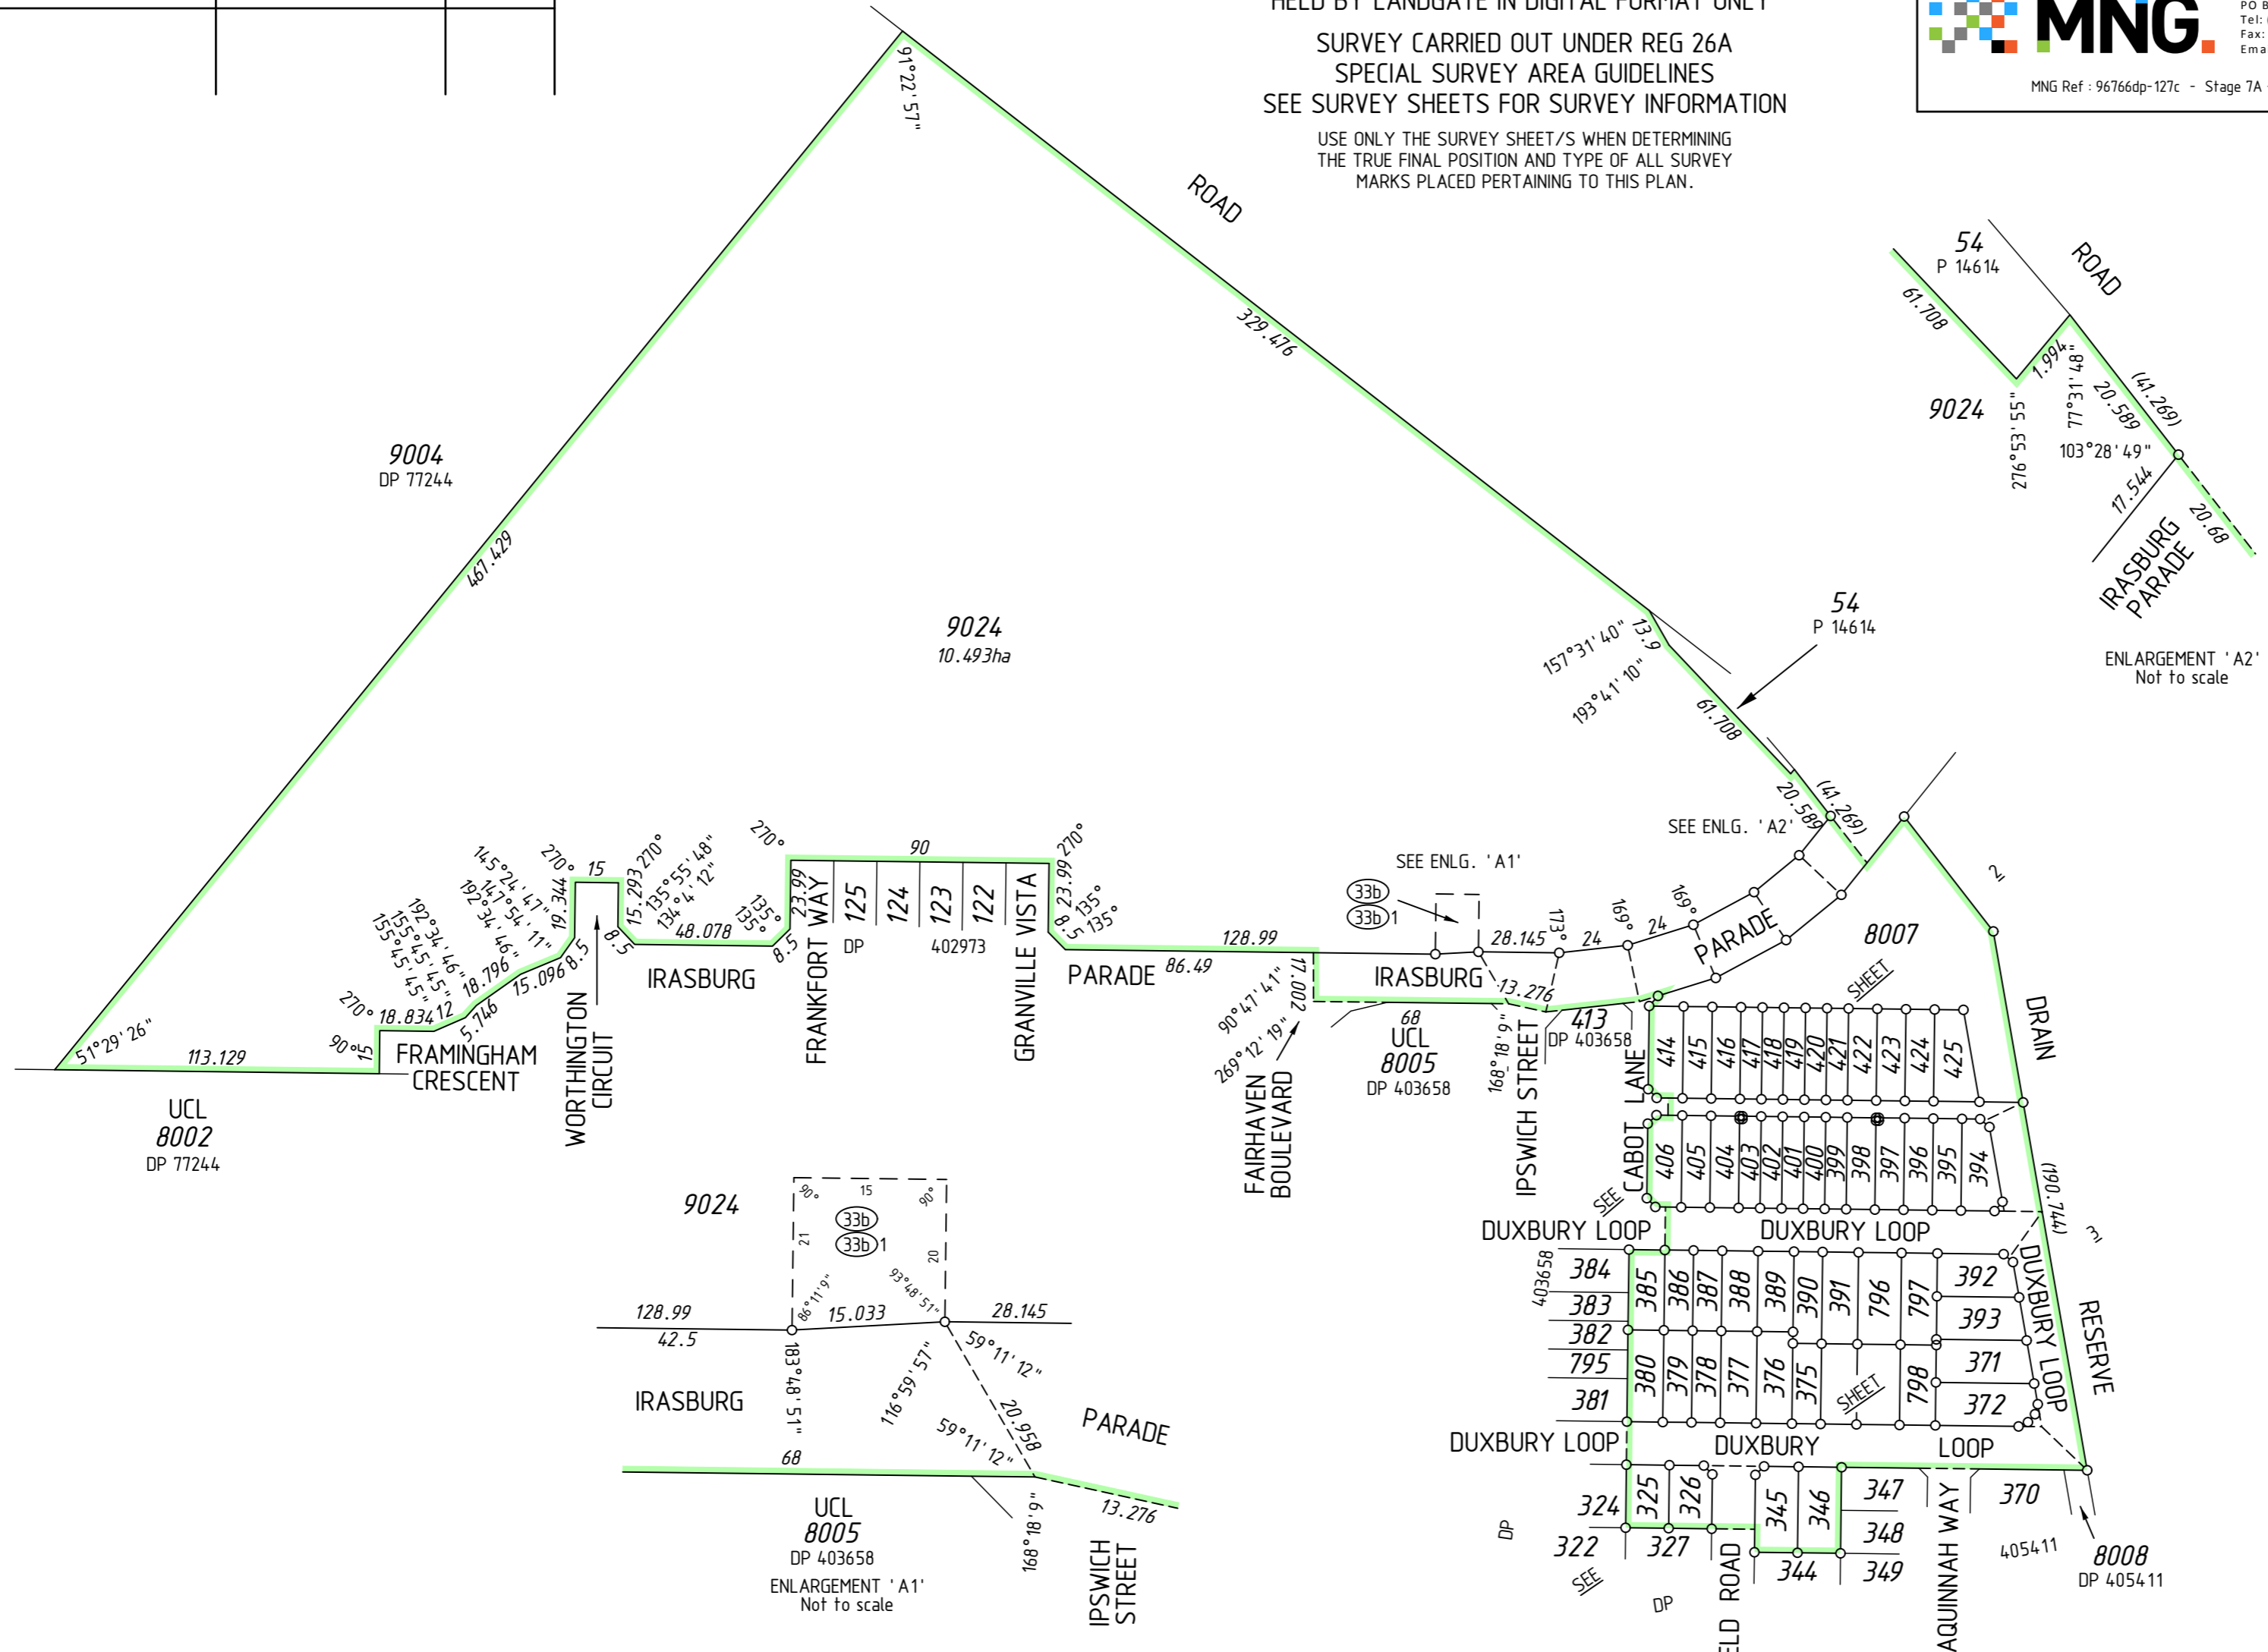


INTERESTS AND NOTIFICATIONS

SUBJECT	PURPOSE	STATUTORY REFERENCE	ORIGIN	LAND BURDENED	BENEFIT TO	COMMENTS
33b	EASEMENT (Sewerage)	SEC 167 OF THE P. & D. ACT REG 33 (b)	DP 403658	LOT 9024	WATER CORPORATION	
33b 1	EASEMENT (Water Supply)	SEC 167 OF THE P. & D. ACT REG 33 (b)	DP 403658	LOT 9024	WATER CORPORATION	
	RESTRICTIVE COVENANT	SEC 136D OF THE TLA	THIS PLAN & DOC	ALL LOTS EXCEPT 8007 & 9024	ALL LOTS EXCEPT 8007 & 9024	
LOT 8007	RESERVE FOR RECREATION	VESTS IN THE CROWN UNDER SEC 152 OF THE P. & D. ACT	THIS PLAN			
	NOTIFICATION	SEC 165 OF THE P. & D. ACT	DOC	ALL LOTS EXCEPT 8007 & 9024		MOSQUITO BREEDING AREA

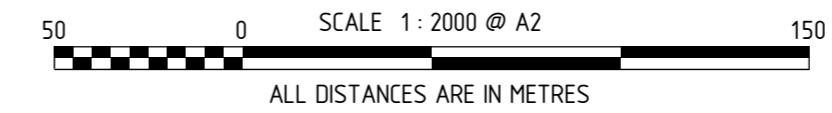

FORMER TENURE TABLE


LOT	FORMER TENURE	ON PLAN / DIAGRAM	TITLE
325-326, 345-346 371-380, 385-406 414-425, 796-798 8007	PT LOT 9023	DP 405411	2883-649
9024	PT LOT 9018	DP 403658	2868-63

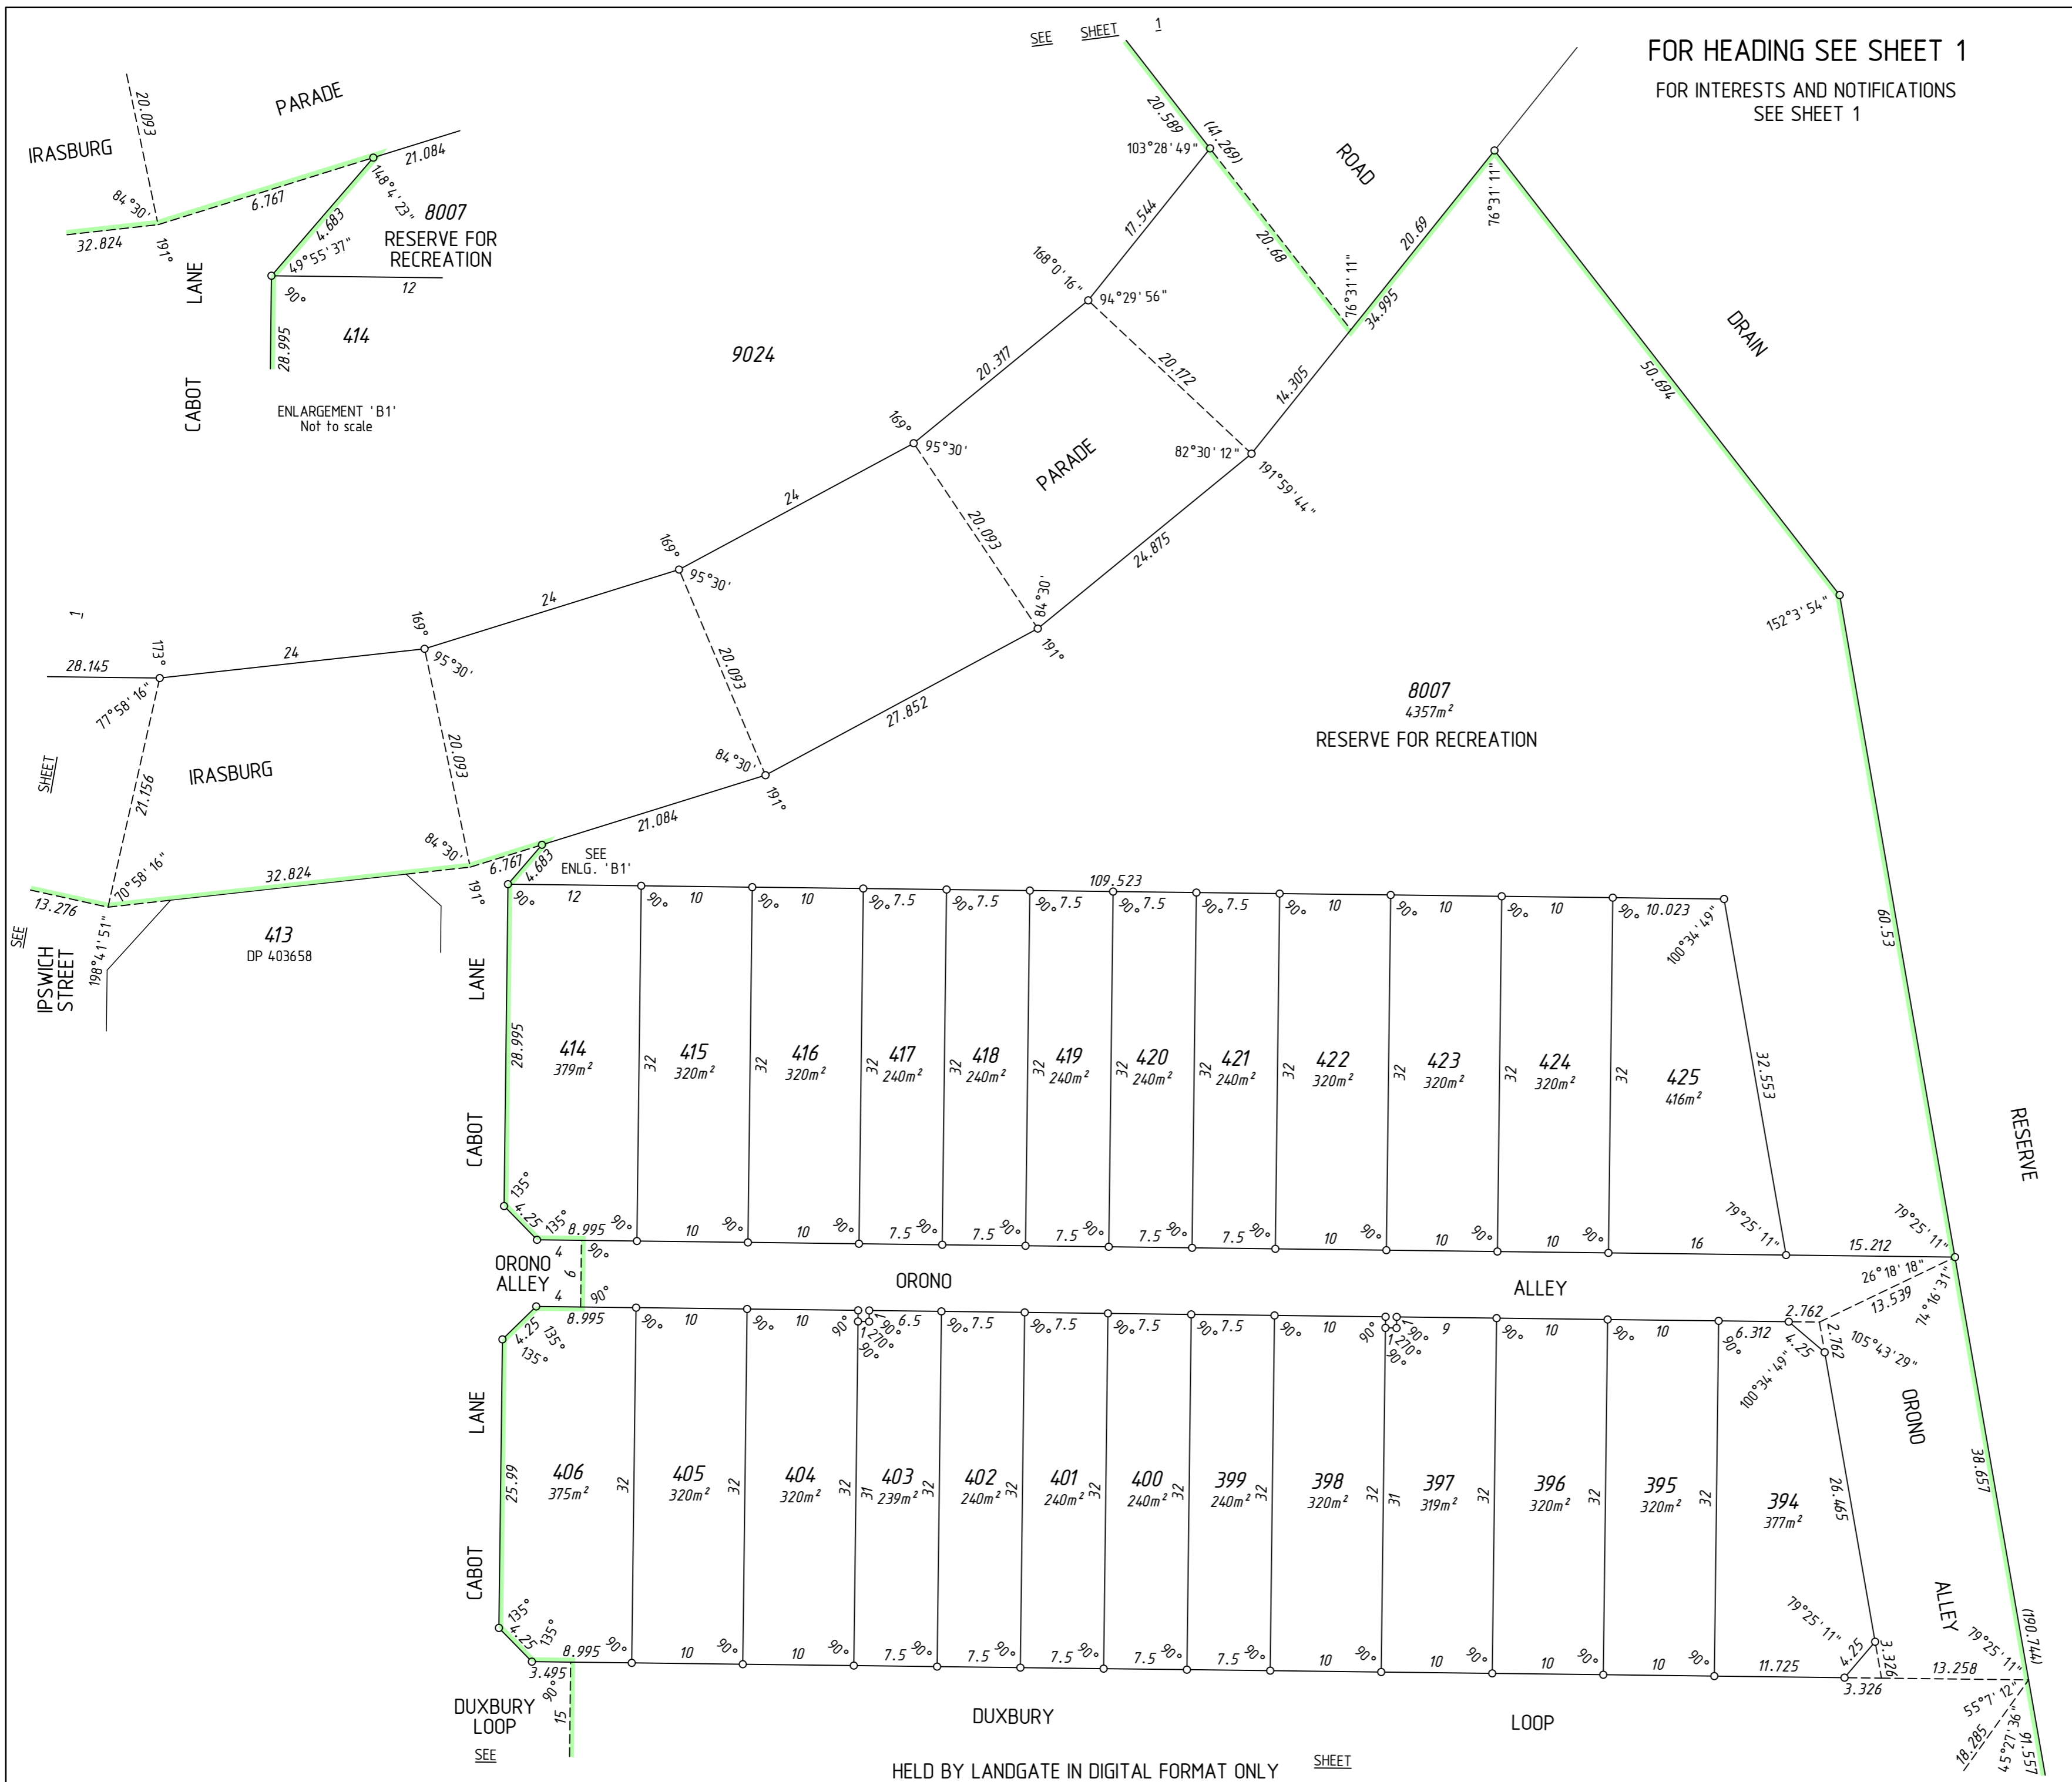

FOR HEADING SEE SHEET 1
FOR INTERESTS AND NOTIFICATIONS SEE SHEET 1



SURVEY CARRIED OUT UNDER REG 26A
SPECIAL SURVEY AREA GUIDELINES
SEE SURVEY SHEETS FOR SURVEY INFORMATION
USE ONLY THE SURVEY SHEET/S WHEN DETERMINING
THE TRUE FINAL POSITION AND TYPE OF ALL SURVEY
MARKS PLACED PERTAINING TO THIS PLAN.

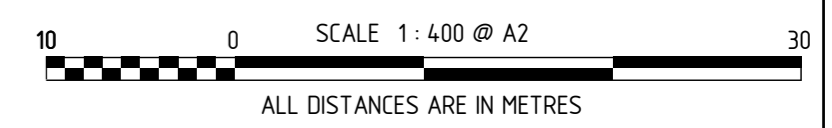


MNG Ref : 96766dp-127c - Stage 7A - DP406724.CSD

FINAL
LICENSED SURVEYOR DATE


GOVERNMENT OF WESTERN AUSTRALIA


DEPOSITED PLAN
406724
SHEET 02 OF 03 SHEETS
VERSION 1


FOR HEADING SEE SHEET 1

FOR INTERESTS AND NOTIFICATIONS
SEE SHEET 1


SEE

SHEET

2

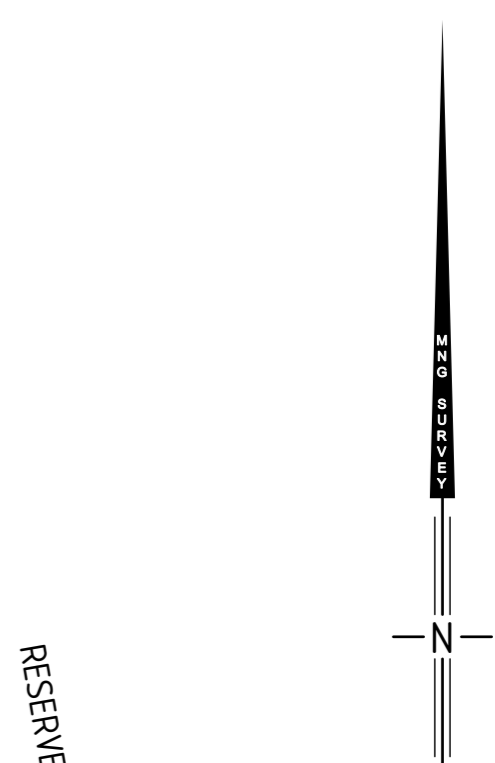

SURVEY CARRIED OUT UNDER REG 26A
SPECIAL SURVEY AREA GUIDELINES
SEE SURVEY SHEETS FOR SURVEY INFORMATION
USE ONLY THE SURVEY SHEET/S WHEN DETERMINING
THE TRUE FINAL POSITION AND TYPE OF ALL SURVEY
MARKS PLACED PERTAINING TO THIS PLAN.

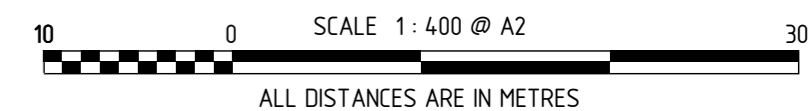

MNG
MNG Ref : 96766dp-127c - Stage 7A - DP406724.CSD

FINAL
LICENSED SURVEYOR DATE



DEPOSITED PLAN
406724
SHEET 03 OF 03 SHEETS
VERSION 1

FOR HEADING SEE SHEET 1

PRELIMINARY ONLY
UNLODGED VERSION
SUBJECT TO
LANDGATE AUDIT

This version is
- Current as at 6/10/2015
- Subject to change without notice
- Not intended for design use,
a LANDGATE APPROVED copy
should be obtained for such purposes.

THIS SURVEY SHEET WILL BE
REPLACED BY THE SURVEY DATA



MNG Ref: 96766dp-127c



GOVERNMENT OF
WESTERN AUSTRALIA



DEPOSITED PLAN

406724

SURVEY SHEET