



VERSION	AMENDMENT	AUTHORISED BY	DATE

HELD BY LANDGATE IN DIGITAL FORMAT ONLY

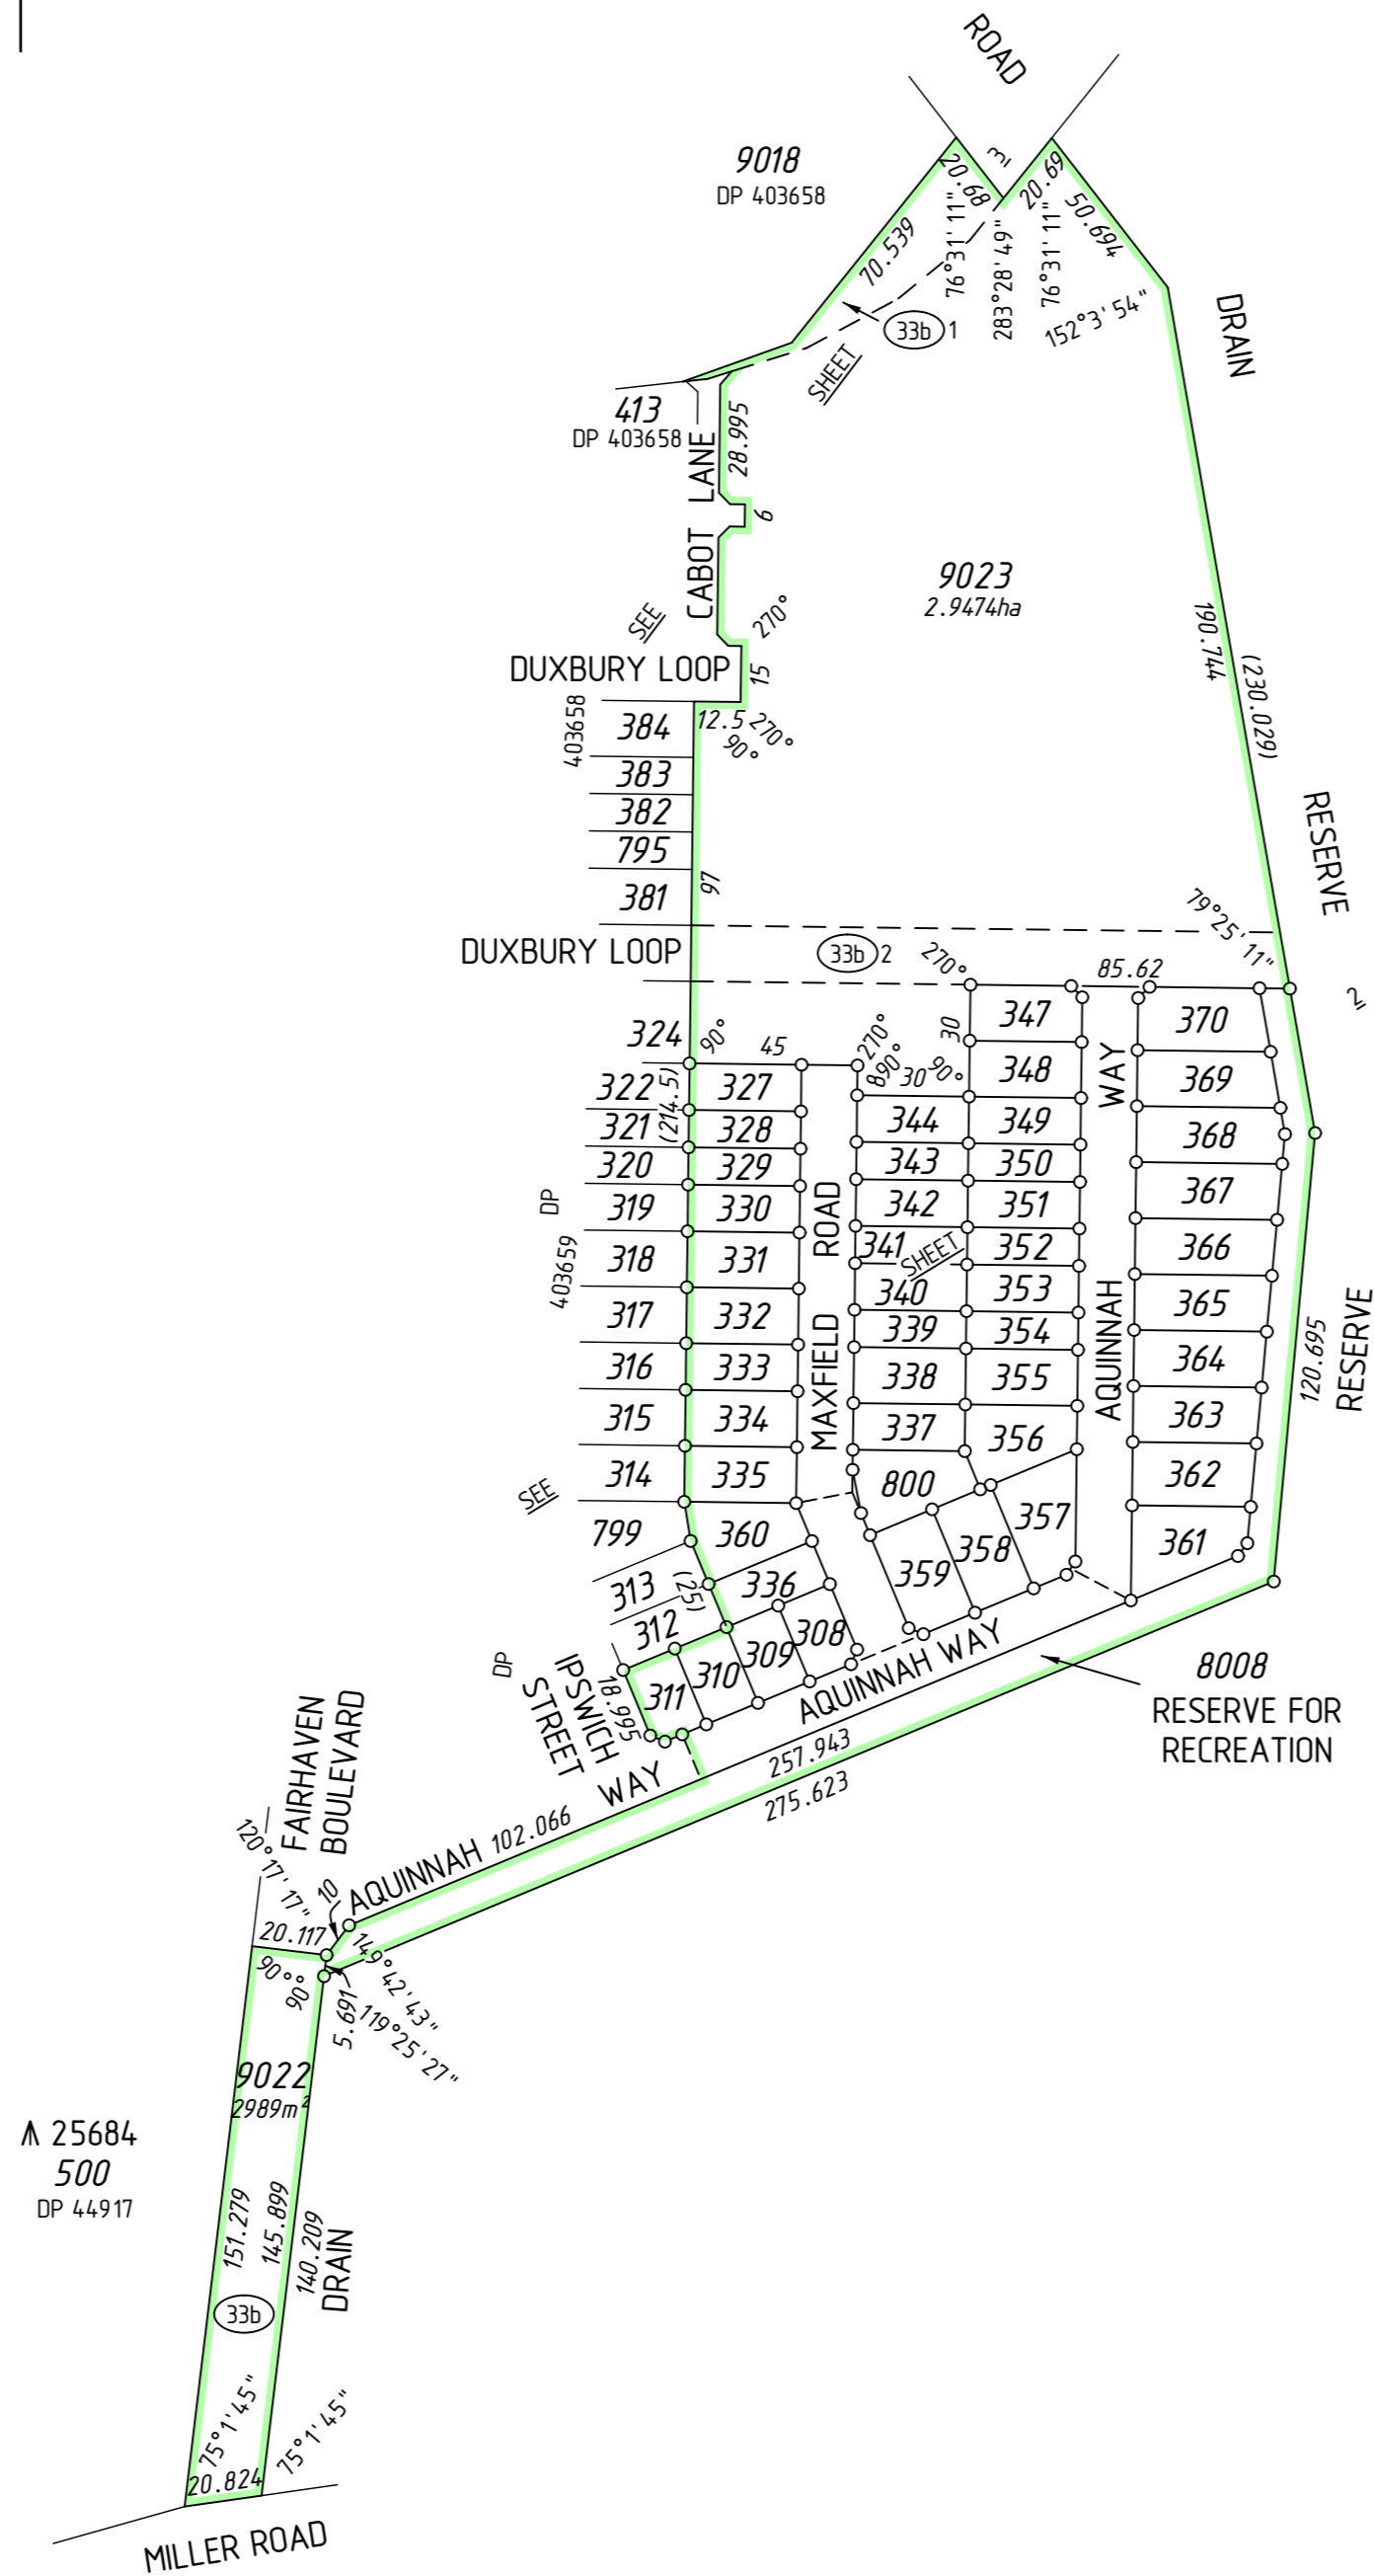

FORMER TENURE TABLE

LOT	FORMER TENURE	ON PLAN / DIAGRAM	TITLE
310, 311, 9022	PT LOT 9019	DP 403659	2861-342
309, 336, 8008	PT LOT 9019	DP 403659	2861-342
	PT LOT 9021	DP 403658	2868-64
308, 327-335, 337-344, 347-370, 800, 9023	PT LOT 9021	DP 403658	2868-64

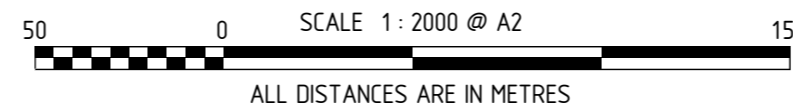

FOR INTERESTS AND NOTIFICATIONS SEE SHEET 3

SURVEY CARRIED OUT UNDER REG 26A  
SPECIAL SURVEY AREA GUIDELINES  
SEE SURVEY SHEETS FOR SURVEY INFORMATION

USE ONLY THE SURVEY SHEET/S WHEN DETERMINING  
THE TRUE FINAL POSITION AND TYPE OF ALL SURVEY  
MARKS PLACED PERTAINING TO THIS PLAN.

TYPE FREEHOLD S.S.A. YES

PURPOSE SUBDIVISION

PLAN OF  
LOTS 308-311, 327-344, 347-370, 800,  
8008, 9022, 9023, ROADS AND  
RESTRICTIVE COVENANT

FORMER TENURE SEE FORMER  
TENURE TABLE

LOCAL AUTHORITY CITY OF KWINANA

LOCALITY WELLARD

D.O.L. FILE

FIELD RECORD 118858

**SURVEYOR'S CERTIFICATE - REG 54**  
I, Charles A. YOUNGE  
hereby certify that this plan is accurate and is a correct  
representation of the -  
(a) \*survey, and/or  
(b) \*calculations from measurements recorded in the field records,  
[\* delete if inapplicable]  
undertaken for the purposes of this plan and that it  
complies with the relevant written law(s) in relation to  
which it is lodged.

**FINAL**  
LICENSED SURVEYOR DATE

LOGGED  
DATE FEE PAID ASSESS No.

I.S.C.

EXAMINED  
DATE


WESTERN AUSTRALIAN PLANNING COMMISSION  
FILE 146744  
Delegated under S. 16 P&D Act 2005 DATE

IN ORDER FOR DEALINGS  
SUBJECT TO  
FOR INSPECTOR OF PLANS AND SURVEYS DATE

APPROVED REG26A (4)  
DATE

INSPECTOR OF PLANS AND SURVEYS  
(S. 18 Licensed Surveyors Act 1909) DATE

DEPOSITED PLAN  
**405411**  
SHEET 01 OF 03 SHEETS  
(PLUS SURVEY SHEET(S))  
VERSION 1

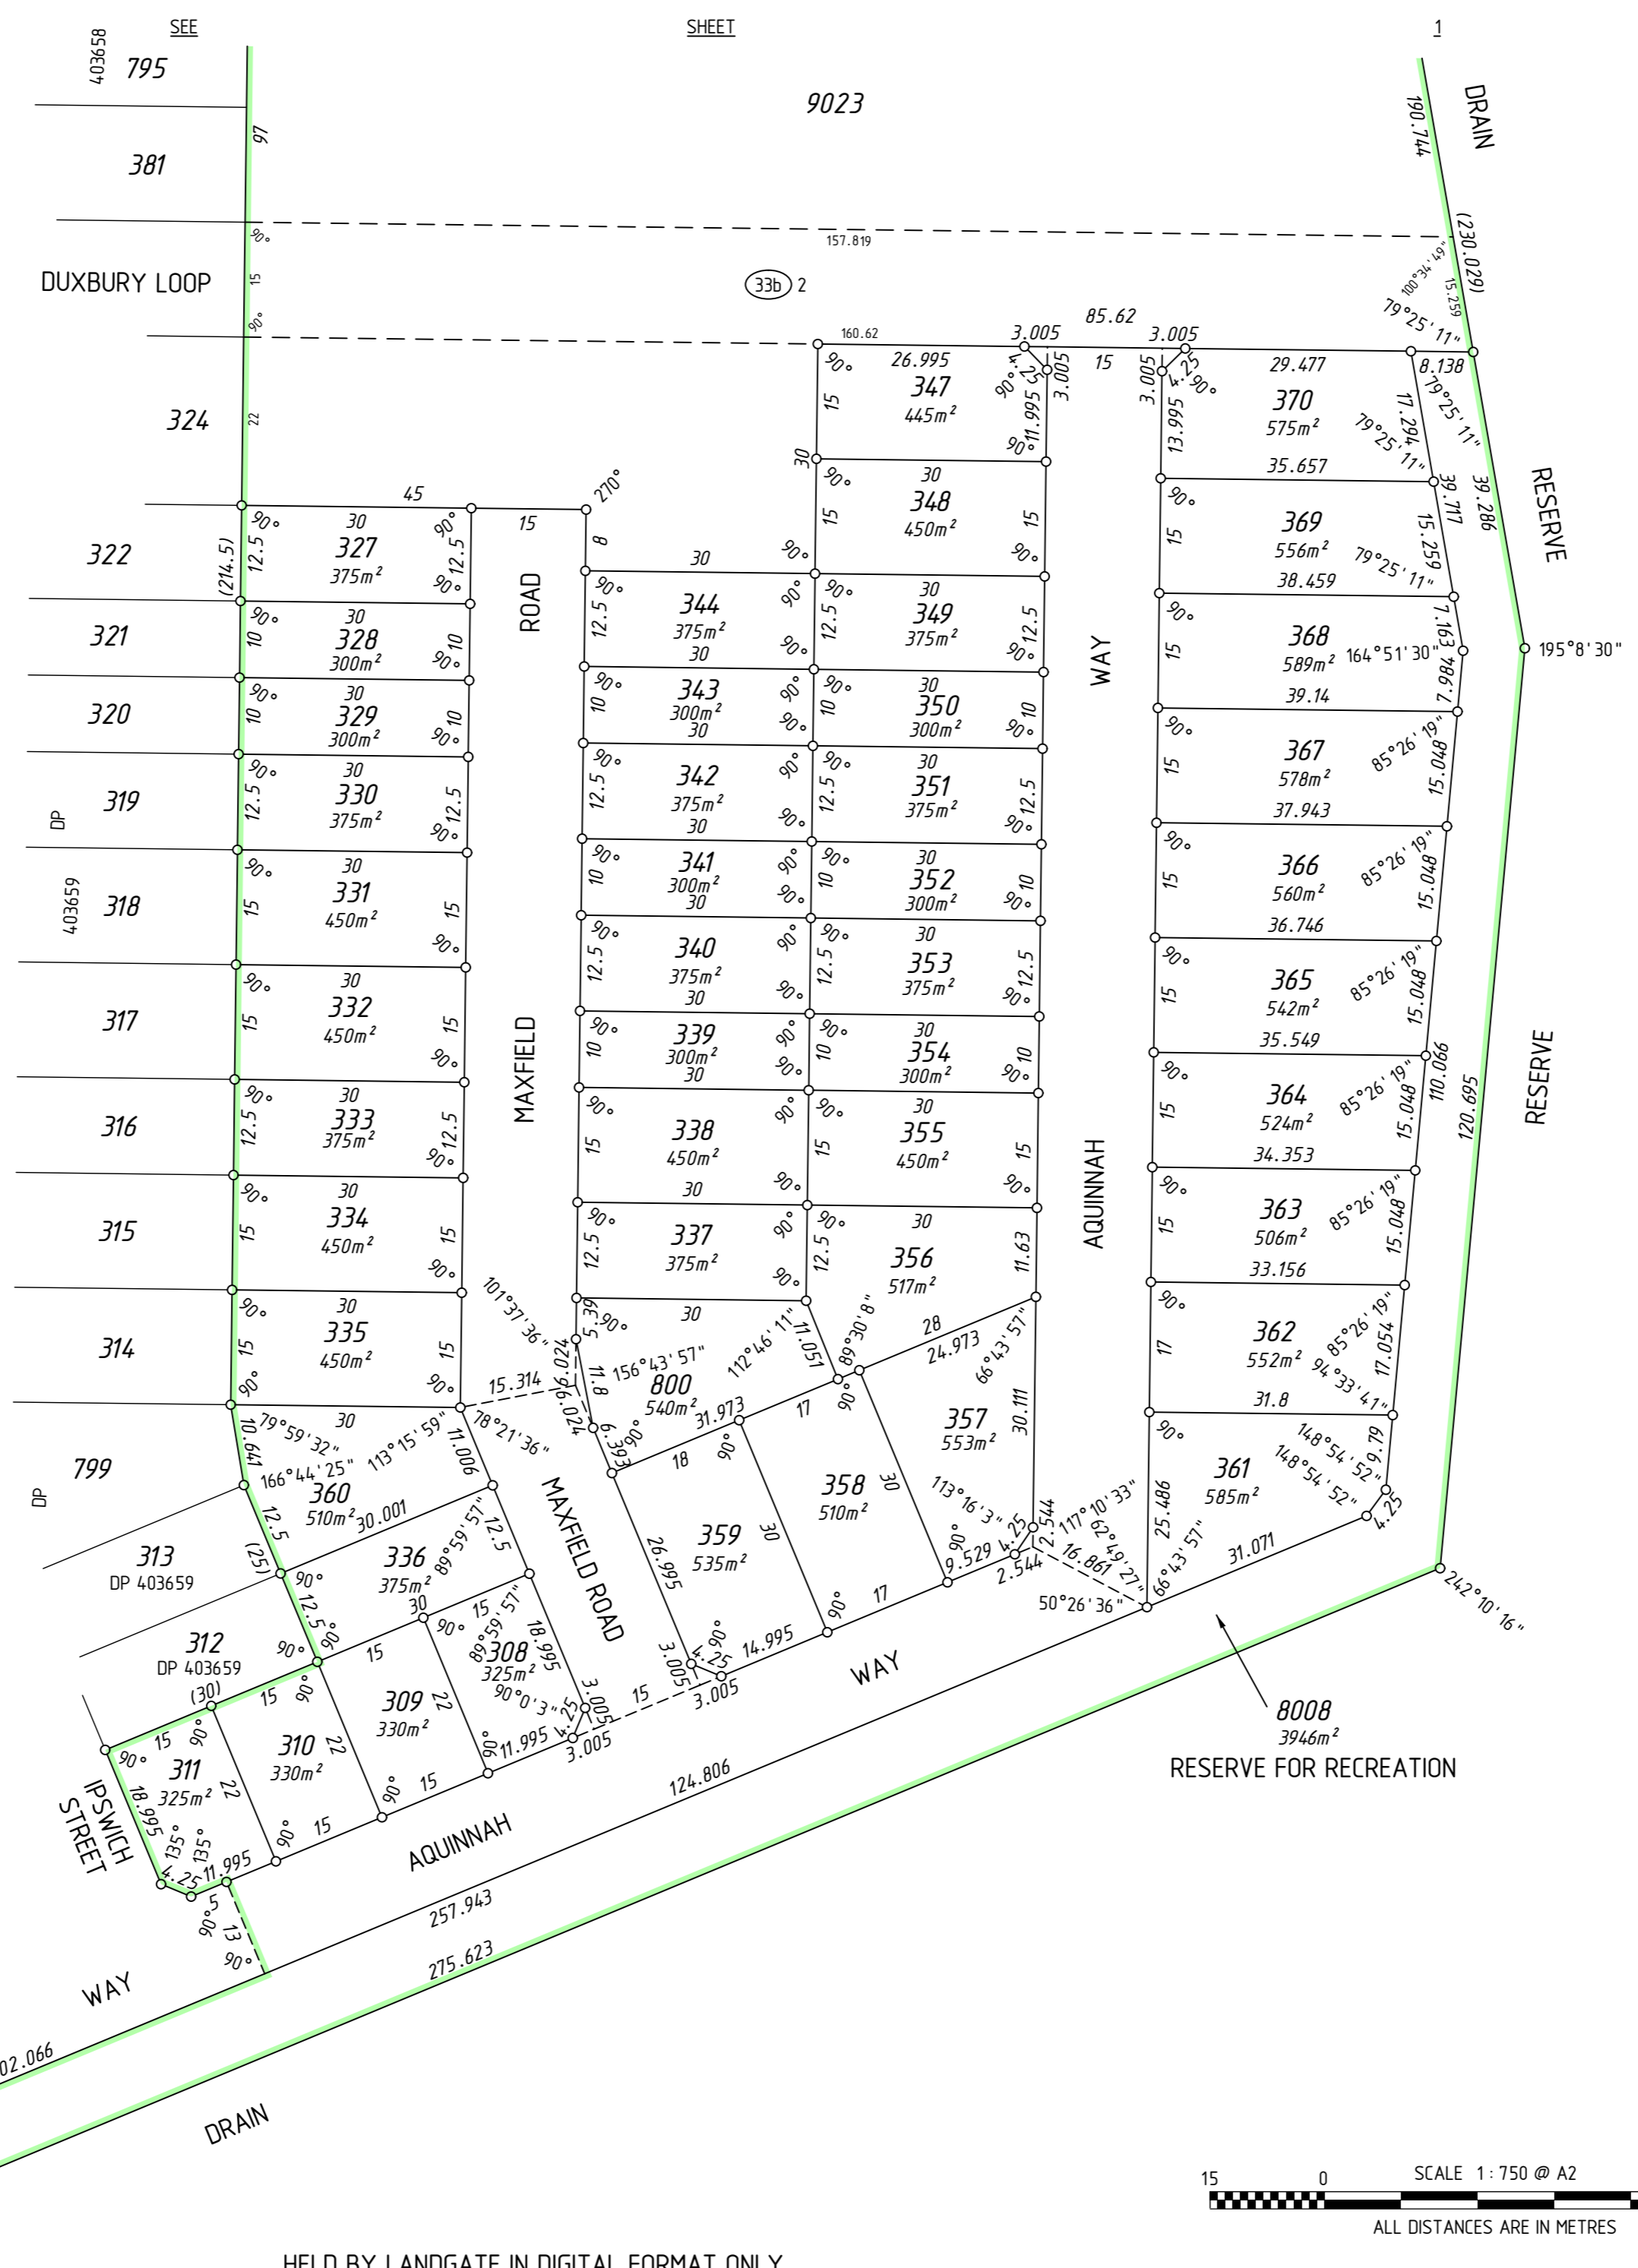

FOR HEADING SEE SHEET 1  
 FOR INTERESTS AND NOTIFICATIONS  
 SEE SHEET 3

SURVEY CARRIED OUT UNDER REG 26A  
 SPECIAL SURVEY AREA GUIDELINES  
 SEE SURVEY SHEETS FOR SURVEY INFORMATION  
 USE ONLY THE SURVEY SHEET/S WHEN DETERMINING  
 THE TRUE FINAL POSITION AND TYPE OF ALL SURVEY  
 MARKS PLACED PERTAINING TO THIS PLAN.


MNG Ref : 96766dp-106c - Stage 7B - DP405411.CSD

**FINAL**  
 LICENSED SURVEYOR DATE

GOVERNMENT OF  
 WESTERN AUSTRALIA

Landgate

DEPOSITED PLAN  
**405411**  
 SHEET 02 OF 03 SHEETS  
 VERSION 1

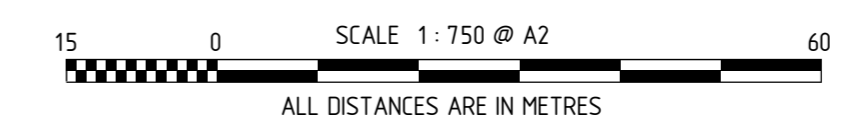


HELD BY LANDGATE IN DIGITAL FORMAT ONLY


FOR HEADING SEE SHEET 1

INTERESTS AND NOTIFICATIONS

SUBJECT	PURPOSE	STATUTORY REFERENCE	ORIGIN	LAND BURDENED	BENEFIT TO	COMMENTS
(33b)	EASEMENT (Water Supply)	SEC 167 OF THE P. & D. ACT REG 33 (b)	DP 403659	LOT 9022	WATER CORPORATION	
(33b) 1	EASEMENT (Water Supply)	SEC 167 OF THE P. & D. ACT REG 33 (b)	DP 77244	LOT 9023	WATER CORPORATION	
(33b) 2	EASEMENT (Sewerage)	SEC 167 OF THE P. & D. ACT REG 33 (b)	DP 77244	LOT 9023	WATER CORPORATION	
LOT 8008	RESTRICTIVE COVENANT	SEC 136D OF THE TLA	THIS PLAN & DOC	ALL LOTS EXCEPT 8008, 9022 & 9023	ALL LOTS EXCEPT 8008, 9022 & 9023	
	RESERVE FOR RECREATION	VESTS IN THE CROWN UNDER SEC 152 OF THE P. & D. ACT	THIS PLAN			
	NOTIFICATION	SEC 70A OF THE T.L.A	DOC	LOTS 357-359 & 361-370		TRANSPORT NOISE
	NOTIFICATION	SEC 165 OF THE P & D ACT	DOC	ALL LOTS EXCEPT 8008, 9022 & 9023		MOSQUITO BREEDING AREA

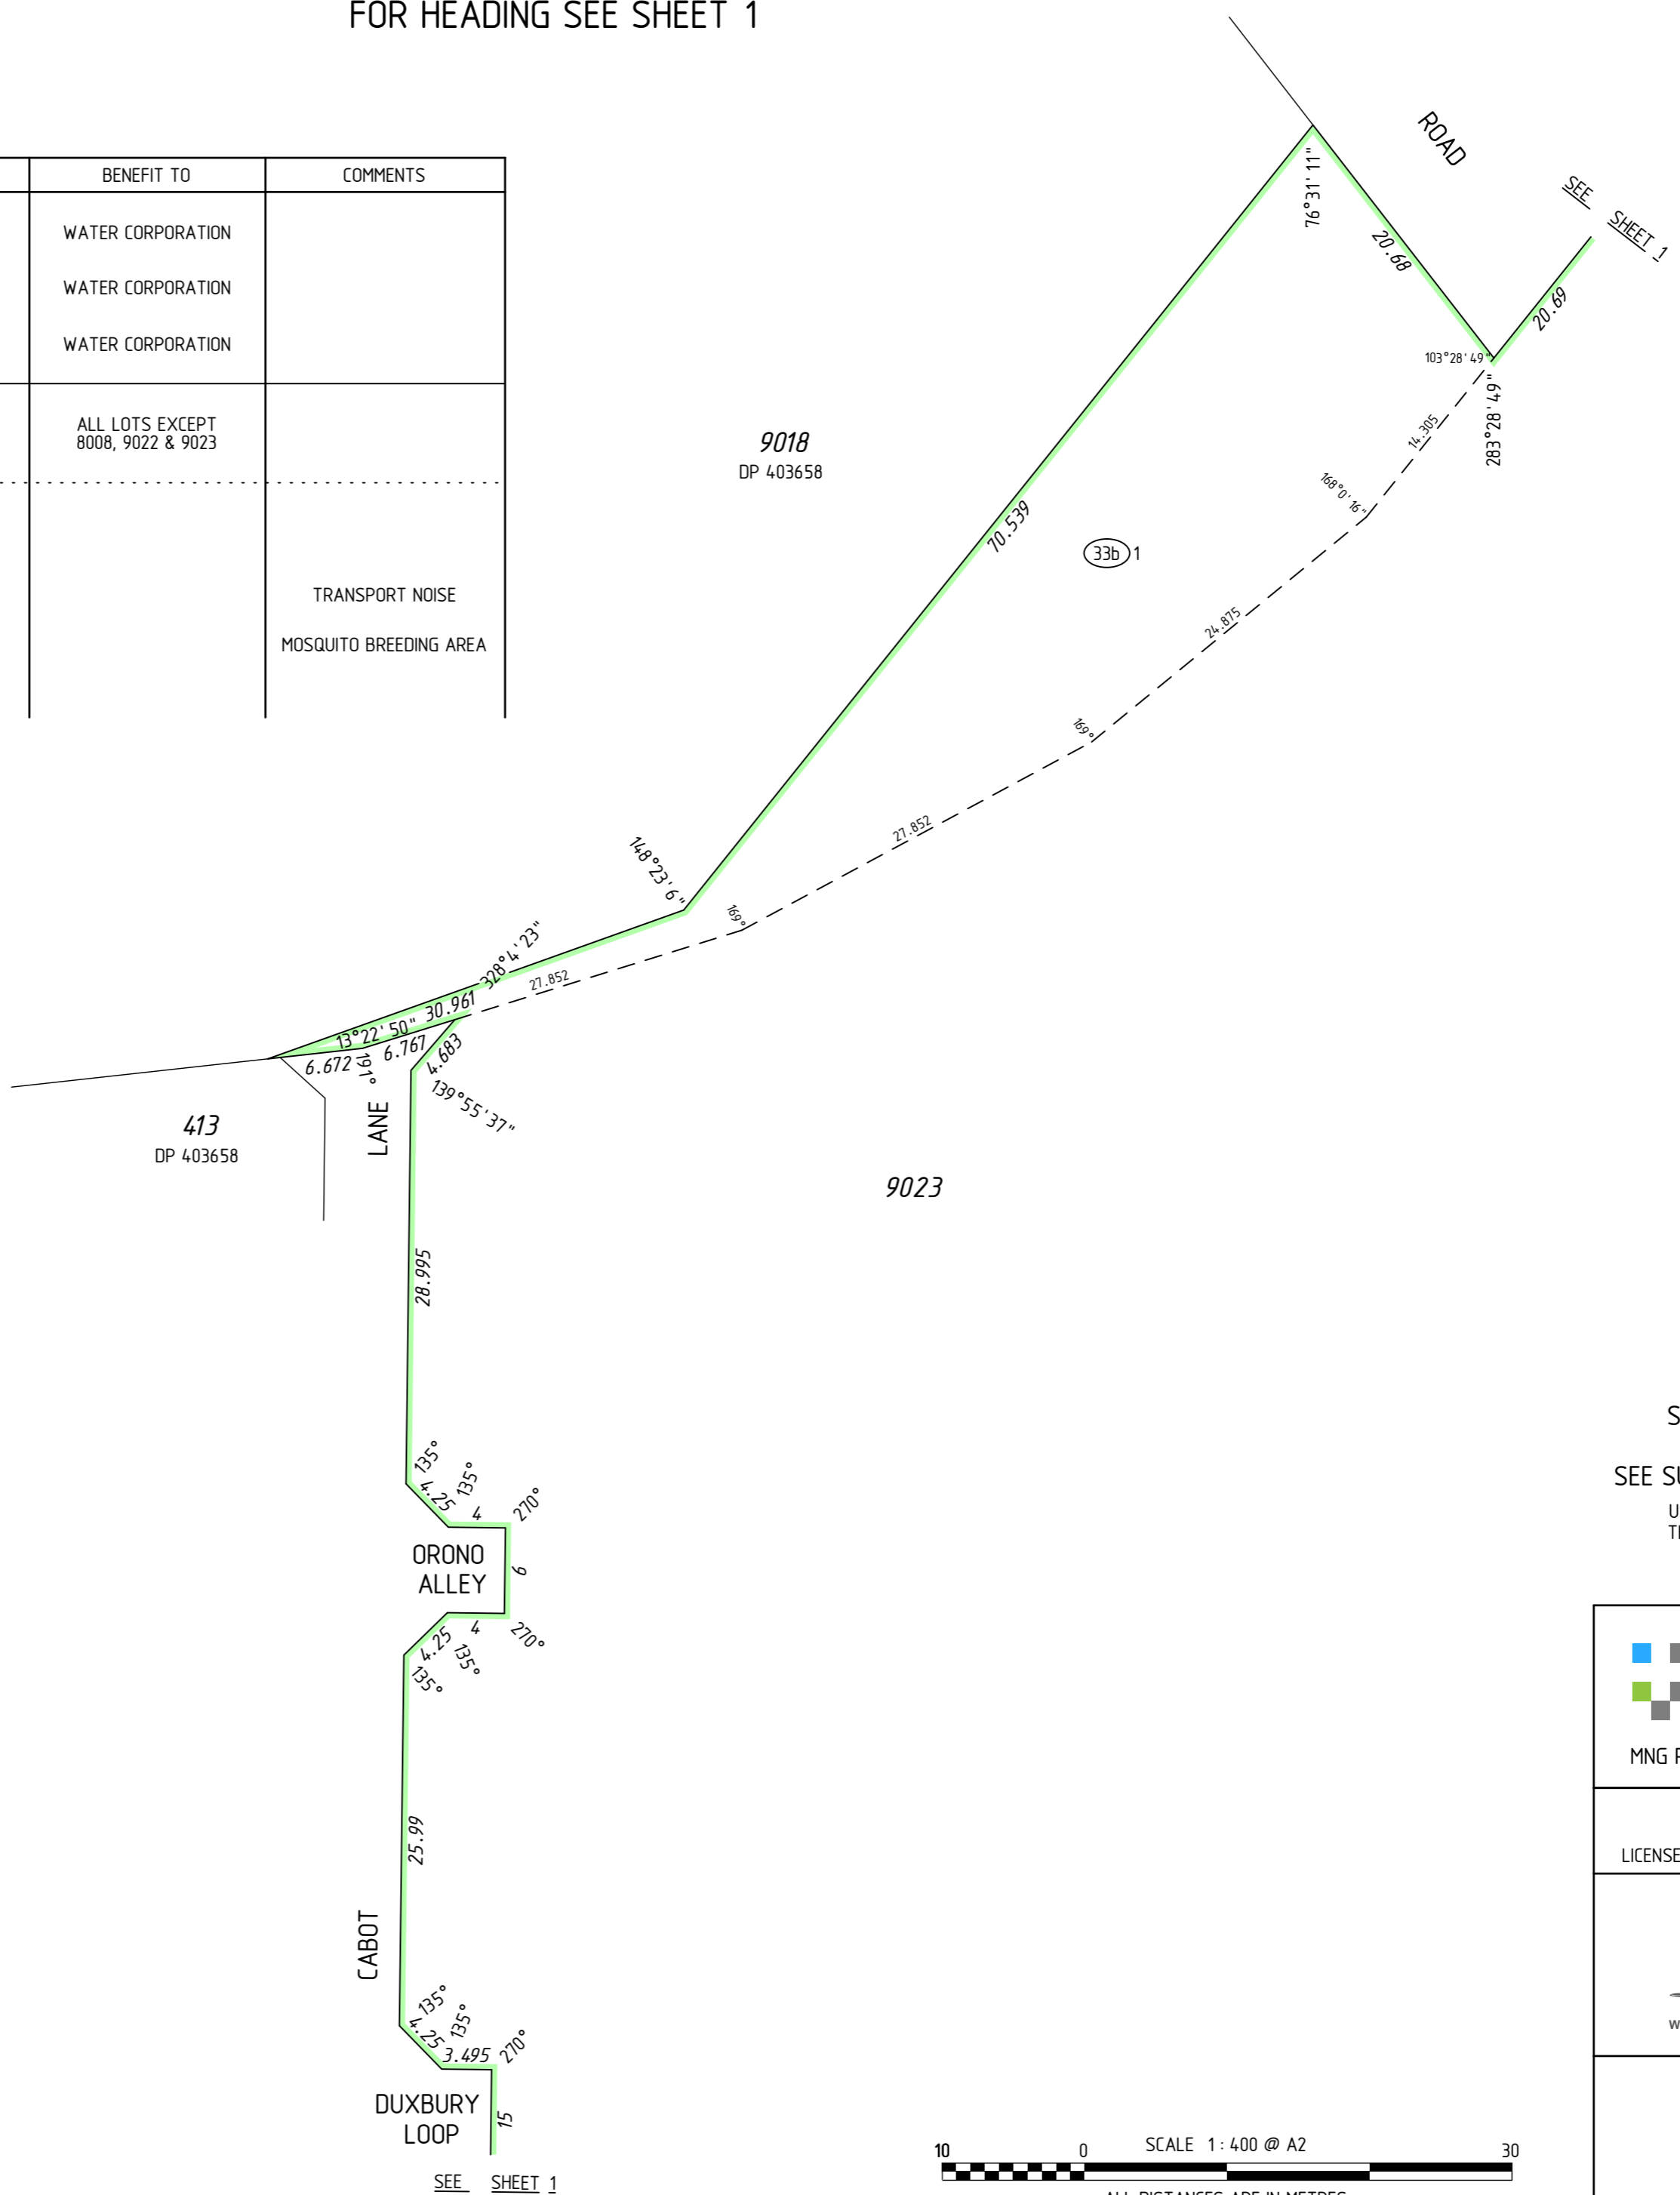

SURVEY CARRIED OUT UNDER REG 26A  
SPECIAL SURVEY AREA GUIDELINES  
SEE SURVEY SHEETS FOR SURVEY INFORMATION  
USE ONLY THE SURVEY SHEET/S WHEN DETERMINING  
THE TRUE FINAL POSITION AND TYPE OF ALL SURVEY  
MARKS PLACED PERTAINING TO THIS PLAN.



**MNG.**  
MNG Ref : 96766dp-106c - Stage 7B - DP405411.CSD

**FINAL**  
LICENSED SURVEYOR \_\_\_\_\_ DATE \_\_\_\_\_




GOVERNMENT OF WESTERN AUSTRALIA



**Landgate**

DEPOSITED PLAN  
**405411**  
SHEET 03 OF 03 SHEETS  
VERSION 1

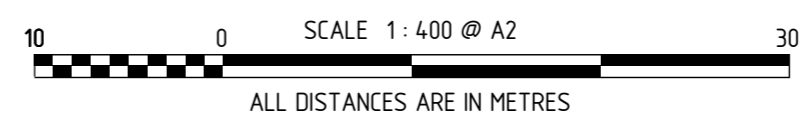

FOR HEADING SEE SHEET 1

THIS SURVEY SHEET WILL BE  
REPLACED BY THE SURVEY DATA



MNG Ref: 96766dp-106c



GOVERNMENT OF  
WESTERN AUSTRALIA



DEPOSITED PLAN

**405411**

SURVEY SHEET